

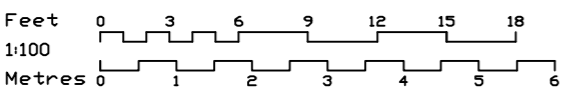


IMPORTANT
 Do not scale from this drawing. All dimensions are given in millimetres (mm) or metres (m) as indicated. All dimensions must be checked on site prior to commencement of work.
 The drawings are to be used in conjunction with other documents (specifications, schedules and the Architects contract drawings and specifications).
 Any discrepancies between different parts of drawings shall have precedence in the following order:
 1. Drawings
 2. Specifications
 3. Schedules
 4. Contract Documents
 5. Statutory Requirements
 This design and copyright remain the property of Douglas Briggs Partnership Ltd. All rights reserved. It is hereby acknowledged that the drawings are the property of Douglas Briggs Partnership Ltd.

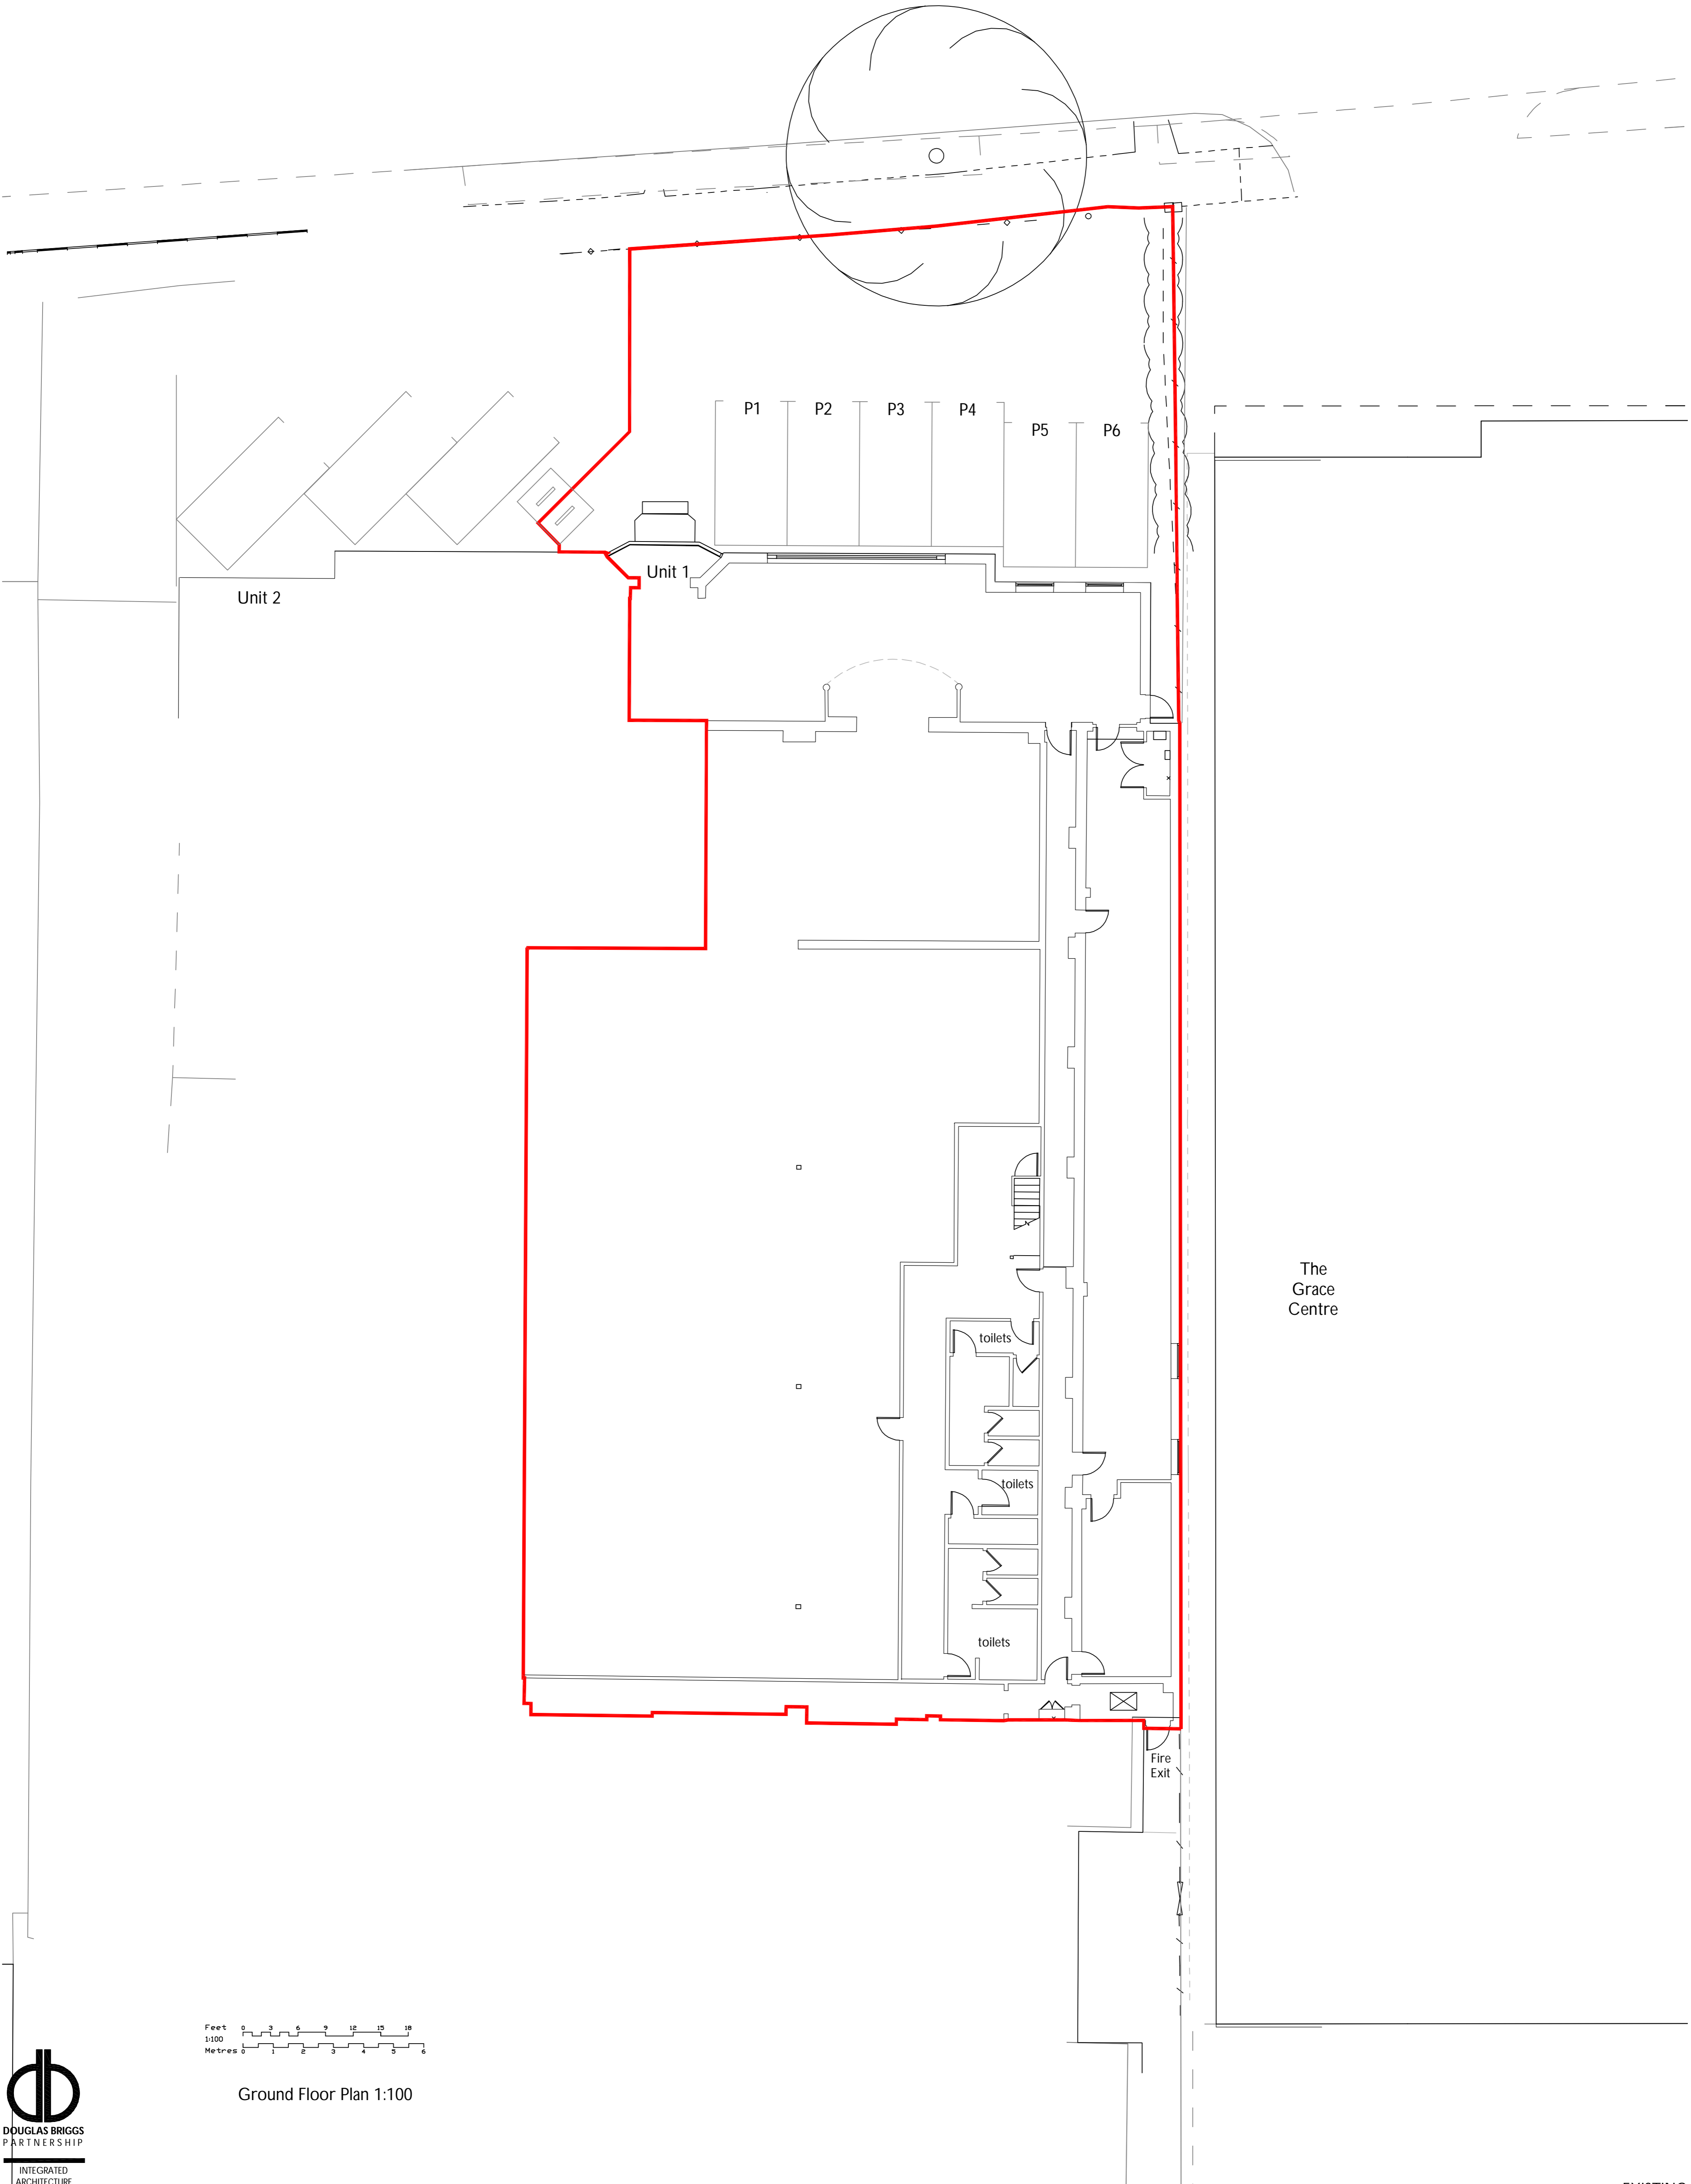

Ground Floor Plan 1:100

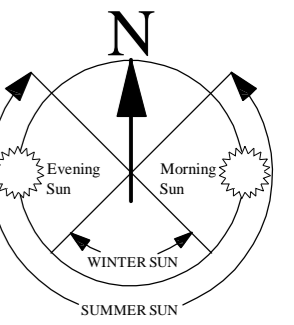

OPTIMUS GYM
 Unit 1, 26-28 Terminus Road
 Change of Use