


 HT'A'
 4no. Units
 HT'N'
 4no. Units

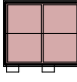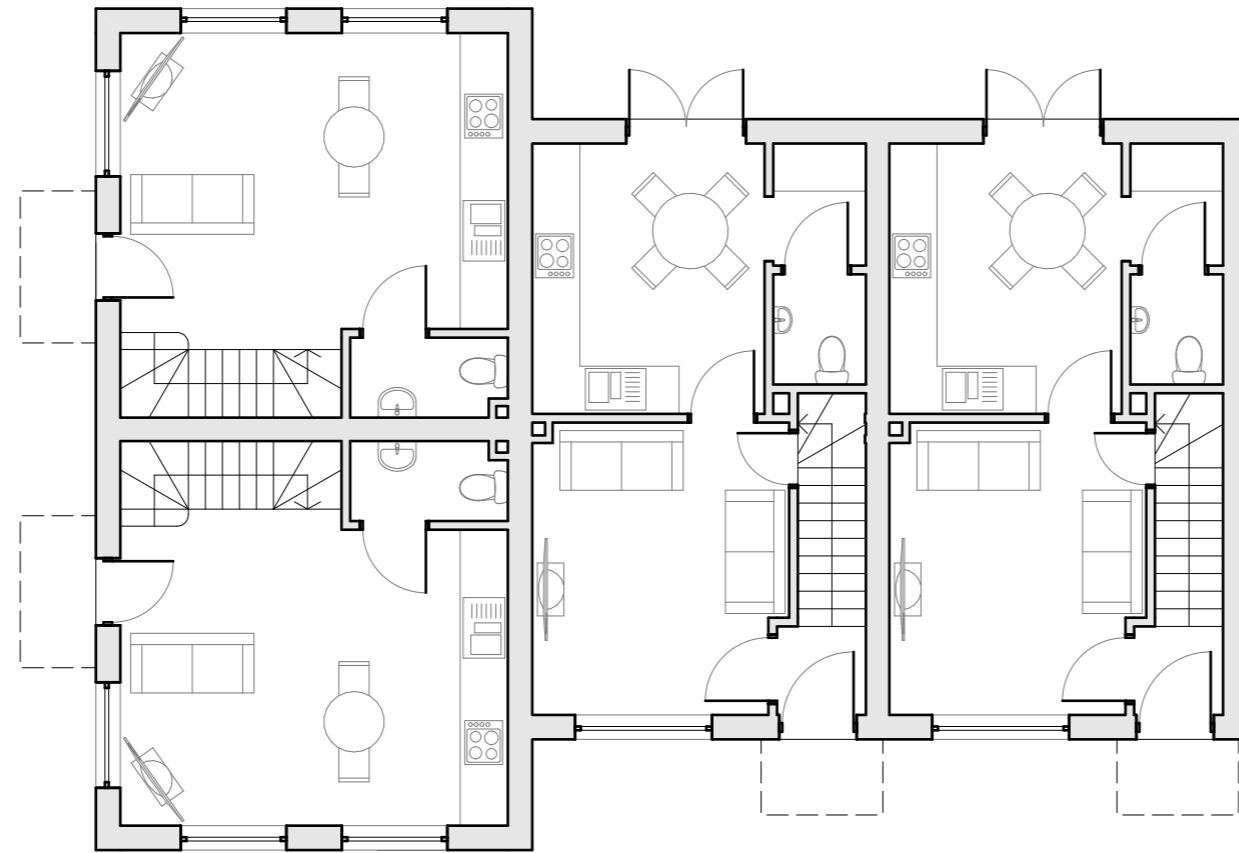

House Types 'A' & 'N' Ground Floor Plan (Units 1 to 8) 1:100

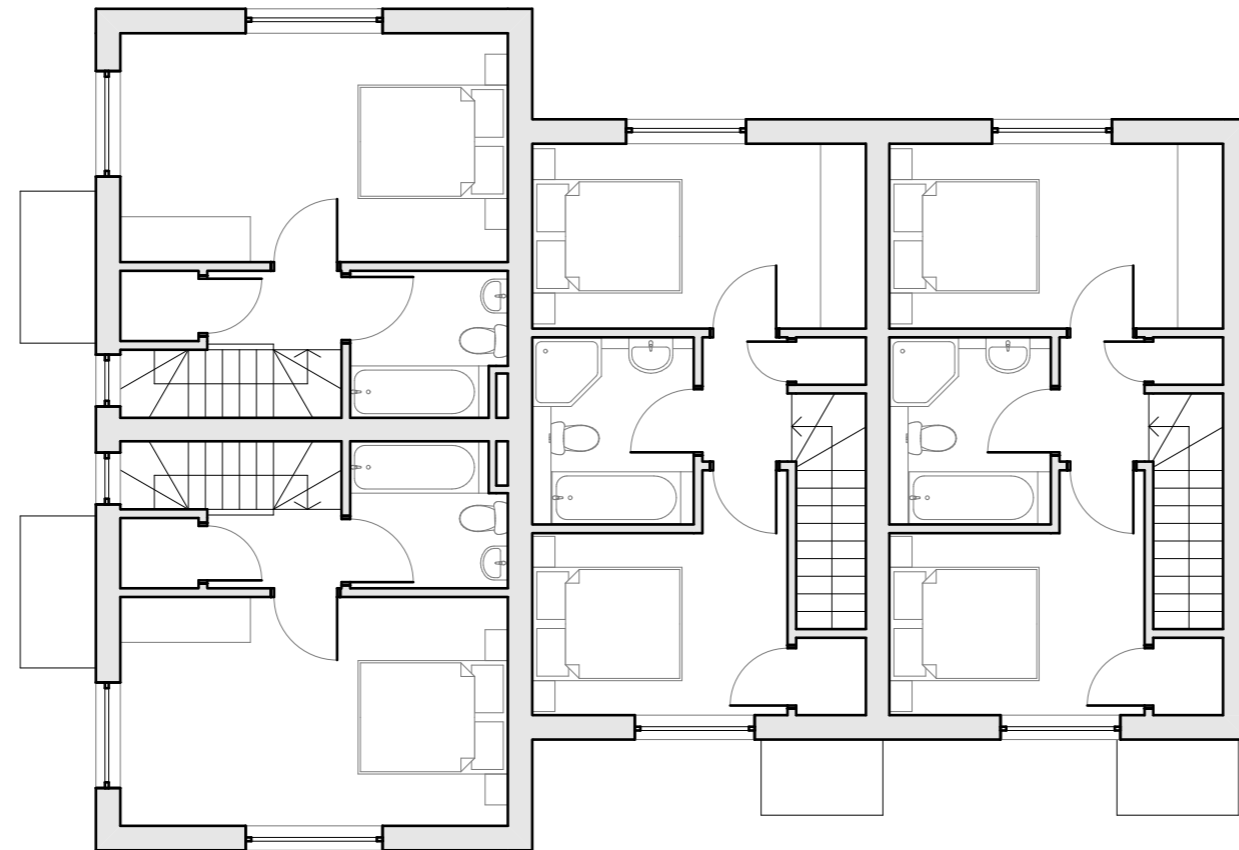

House Types 'A' & 'N' First Floor Plan (Units 1 to 8) 1:100

Unit	Unit Type	GF FFL	FF FFL
1	A	52.72	55.42
2	A	52.72	55.42
3	N	52.72	55.42
4	N	52.72	55.42
5	N	52.76	55.56
6	N	52.76	55.56
7	A	52.76	55.56
8	A	52.76	55.56

Rev	Date	Description	Rev By

Notes:
 This drawing is the copyright of BCM LLP. It may not be copied, altered or reproduced without written authority. The use of this drawing by third parties is entirely at their own risk.
 This drawing must not be scaled. All levels and dimensions must be checked on site, figured dimensions must be checked on site, figured dimensions should be taken in preference to scaled dimensions. Scheme design based on receipt of Third Party Topographical Digital Survey information.



BCM

BCM
 The Old Dairy
 Winchester Hill
 Sutton Scotney
 Near Winchester
 Hampshire
 SO21 3NZ
 Tel 01962 763900
 Fax 01962 763901
 Email info@bcm.co.uk
 www.bcm.co.uk

Architecture

Project	Land at Rookley		
Client	Captiva Homes Ltd (Rookley)		
Scale	1:100 @ A3		
Drawing No	PL01-004		
Drawn By	SM	Date	Dec 2020
Drawing Title	Units 1 to 8 Floor Plans		