


House Type 'O' Ground Floor Plan (Units 24, 25 & 28) 1:100

Unit	Unit Type	GF FFL	FF FFL
24	O3	48.49	51.19
25	O3	49.91	52.61
28	O3	51.16	53.86

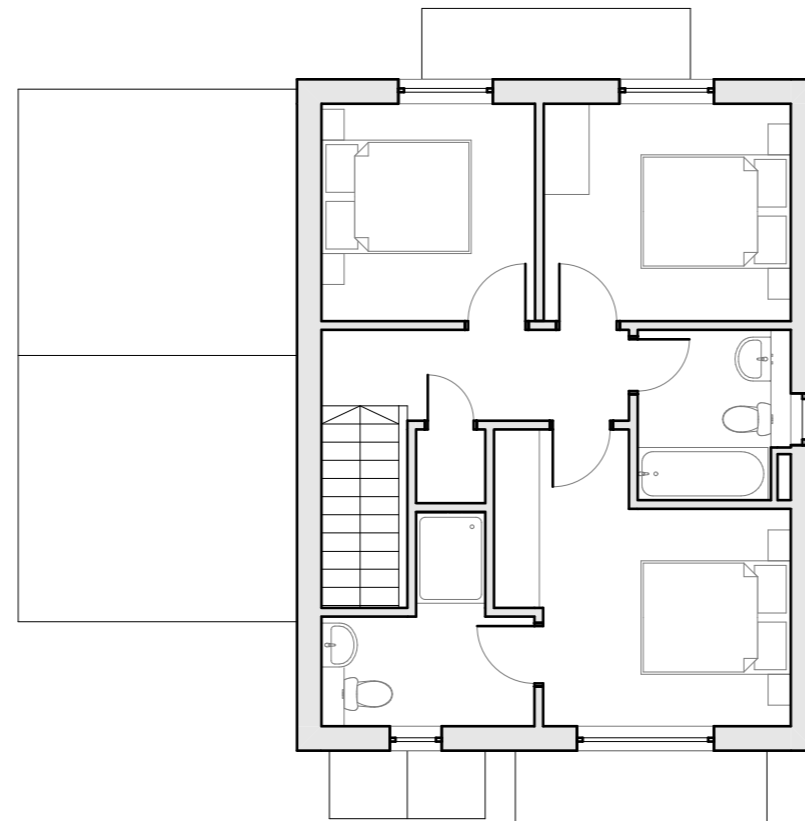

House Type 'O' First Floor Plan (Units 24, 25 & 28) 1:100

Rev	Date	Description	Rev By

Notes:
This drawing is the copyright of BCM LLP. It may not be copied, altered or reproduced without written authority. The use of this drawing by third parties is entirely at their own risk.

This drawing must not be scaled. All levels and dimensions must be checked on site, figured dimensions must be checked on site, figured dimensions should be taken in preference to scaled dimensions. Scheme design based on receipt of Third Party Topographical Digital Survey information.



	BCM The Old Dairy Winchester Hill Sutton Scotney Near Winchester Hampshire SO21 3NZ Tel 01962 763900 Fax 01962 763901 Email info@bcm.co.uk www.bcm.co.uk		
	Architecture		

Project	Land at Rookley		
Client	Captiva Homes Ltd (Rookley)		
Scale	1:100 @ A3		
Drawing No	PL01-010		
Drawn By	SM	Date	Dec 2020
Drawing Title	Units 24,25 & 28 Floor Plans		