


Scale 1:100 (AT A3)

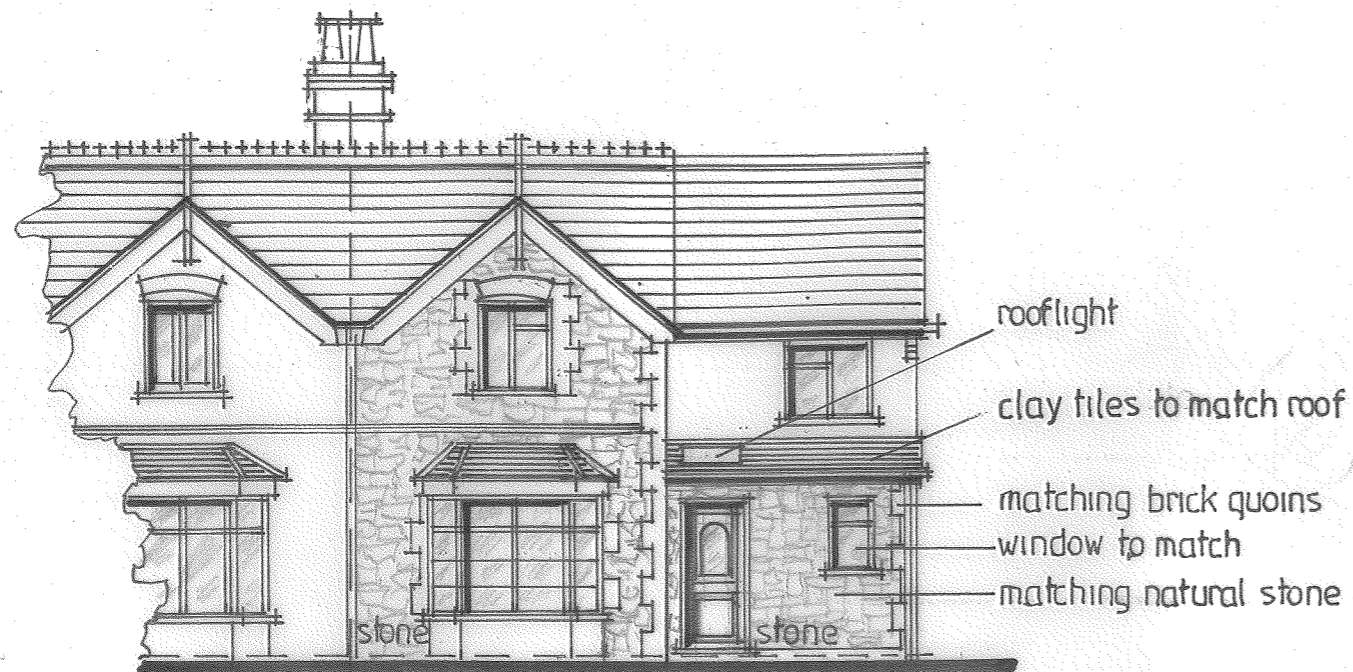

front elevation - proposed



side elevation - proposed



front elevation - existing



side elevation - existing

D2

SHANKLIN

PROPOSED SINGLE STOREY EXTENSION BROOK COTTAGE 25 CHURCH ROAD