
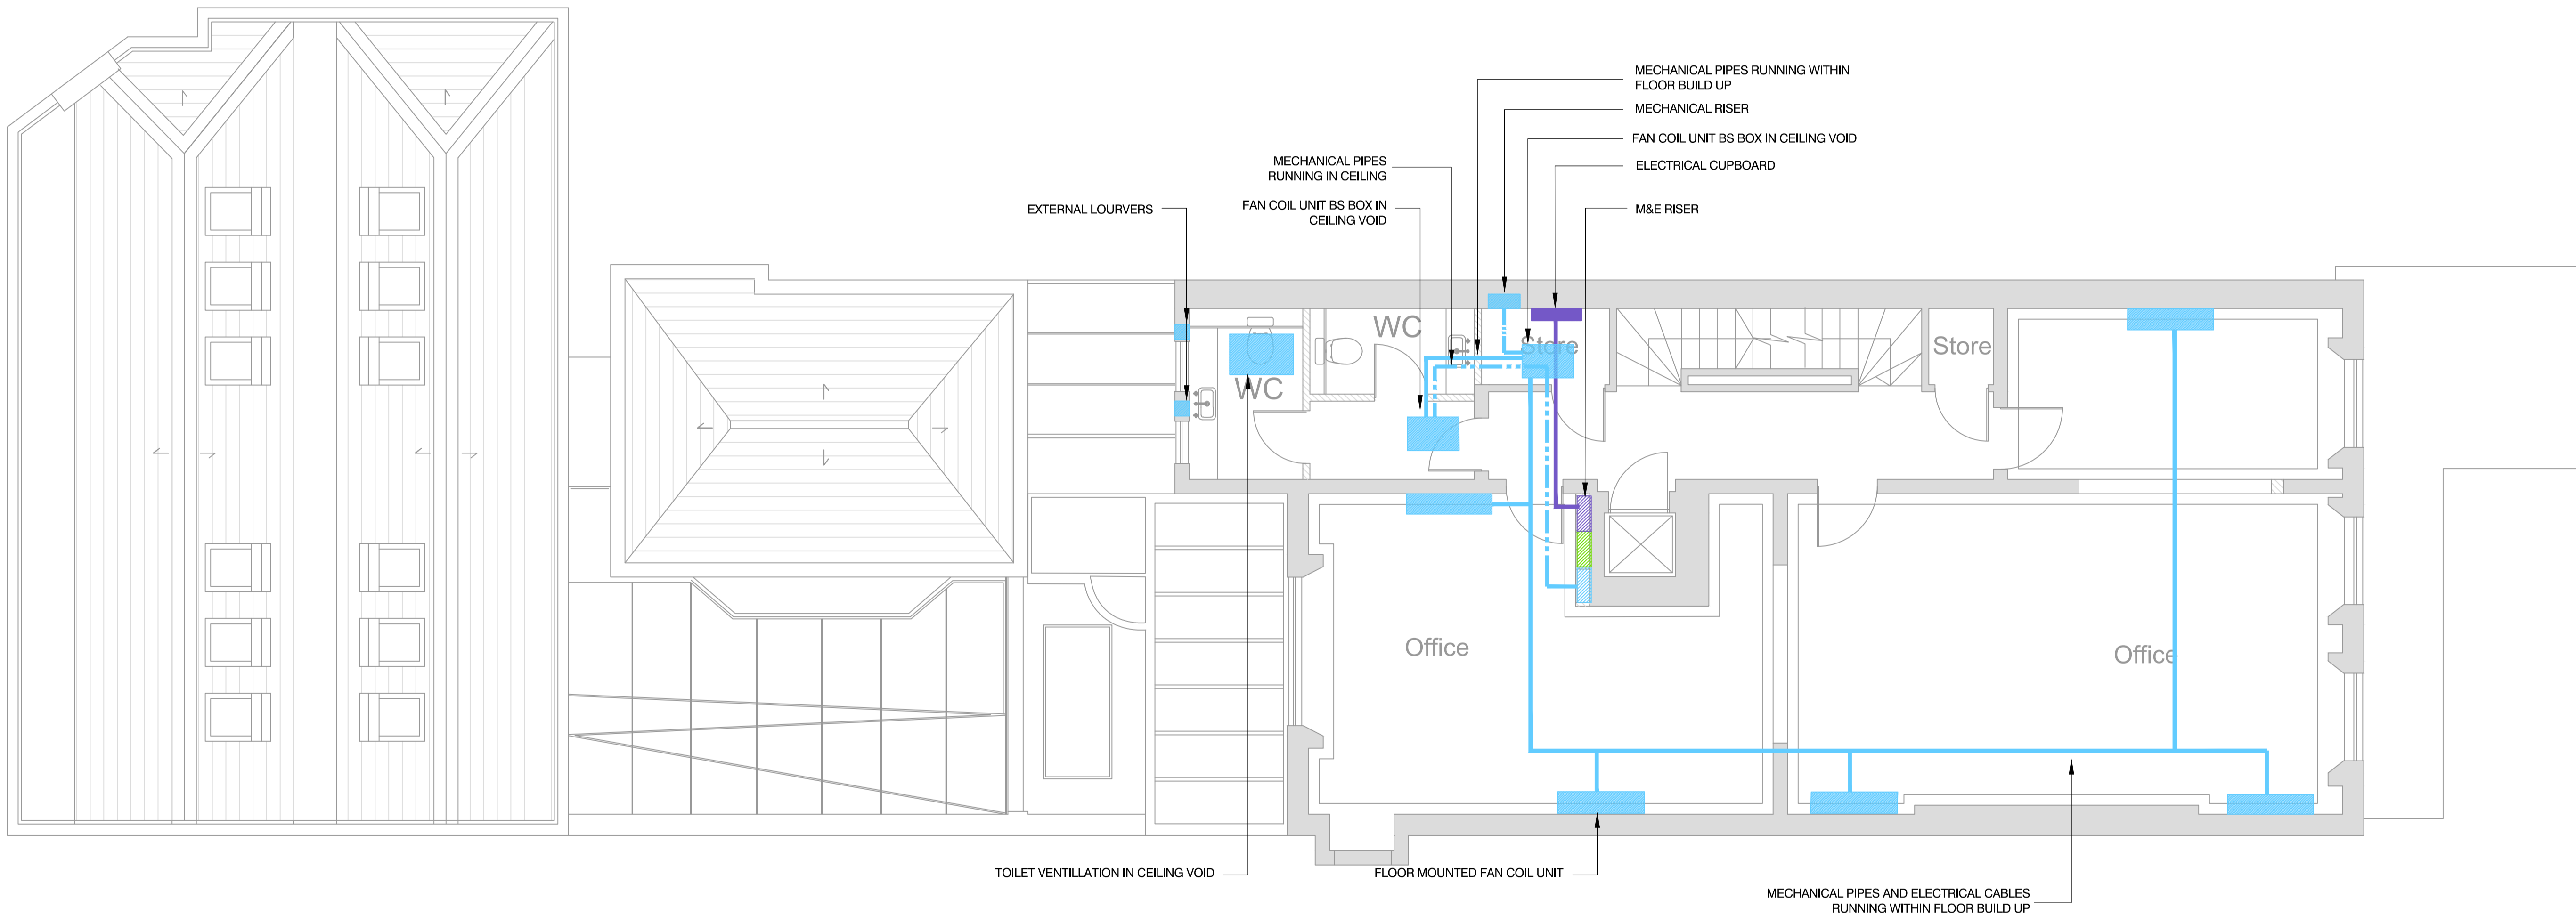


- NOTES**
1. Do not scale this drawing
 2. Drawing only to be used for the status indicated
 3. Drawing to be read in conjunction with relevant architectural and structural drawings and specifications
 4. Refer to architectural drawings for setting out of all plant & equipment

-  ELECTRICAL SERVICES
-  COMMS SERVICES
-  MECHANICAL SERVICES
-  SERVICES RUNNING AT HIGH LEVEL
-  SERVICES RUNNING WITHIN FLOOR BUILD UP



P1 Planning 12/01/21
 NO. REVISION DATE

DRAWING STATUS
PLANNING

LOCATION PLAN



INTEGRATION
 3-5 SPAFIELD STREET
 LONDON EC1R 4GB
 T:44 (0)20 7183 8610
 INTEGRATIONUK.COM



CLIENT
WEST END INVESTMENTS Ltd.

ARCHITECT
ORBIT ARCHITECTS
 83 Blackfriars Rd, South Bank
 London, SE1 8HA

PROJECT
40 GROSVENOR GARDENS
 Belgravia
 London, SW1W 0EB

TITLE
COMBINED SERVICES
MEP STRATEGY Layout
Third Floor

DATE SCALE SIZE
January 2021 1:50 A1

DRAWING NO. REV.
602-INT-XX-01-DR-MEP-6504 P1