


Scale 1 : 50

Elevation Locations

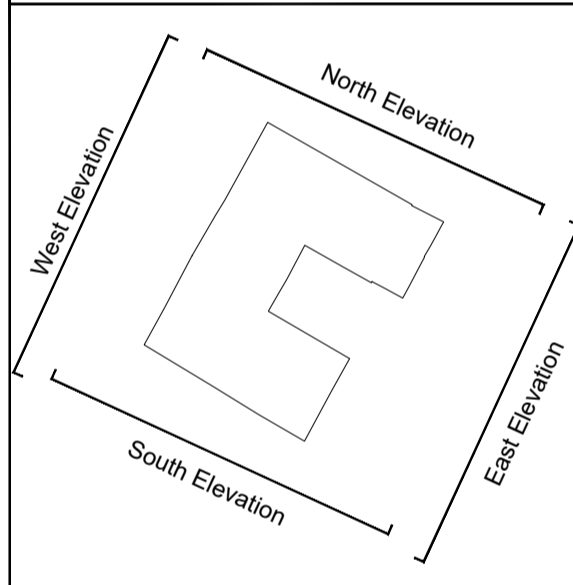


Key

Beam	----
Ceiling	=====
Cupboard/Worktop	=====
Dust/Bearing	-----
Door	=====
Joists/Trusses	-----
Level	00.00
Manhole	○
Overhead	-----
Section	-----
Services	-----
Step/Stairs/Ramps	-----
Wall	=====
Window	=====

Abbreviations

fl = floor level	dh = door head
cl = ceiling level	dc = door cill
fcl = false ceiling level	hh = head height
u/s = underside of	ch = cill height
u/sb = underside of beam	sh = strike height
csu = ceiling slopes up	sph = spring height
mh = manhole cover	ah = apex height

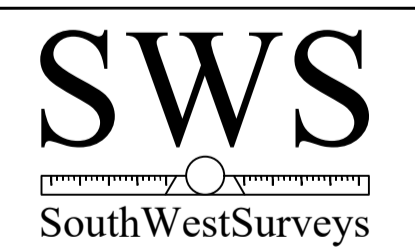

Tel: 01454 501683
 Mobile: 07595946495
 www.southwestsurveys.co.uk
 info@southwestsurveys.co.uk

28 Rutdewey Park
 Rutdewey
 Bristol
 South Glou
 BS35 3RU

Drawing Title:
 Ground floor plan

Project Name:
 Park Gate Cottage
 Clapton, Berkeley, GL13 9QT

Client:
 Mr & Mrs Robin Pitman
Agent:
 Planning Heritage

Site Level Datum OS GPS	Grid Orientation North GPS
-----------------------------------	--------------------------------------

Date: 28th August 2020	Scale: 1:50 @ A1
Surveyed By: CC	Drawn By: CC
Sheet ID: SW380317f	Rev: rev