


Scale 1 : 50

Elevation Locations

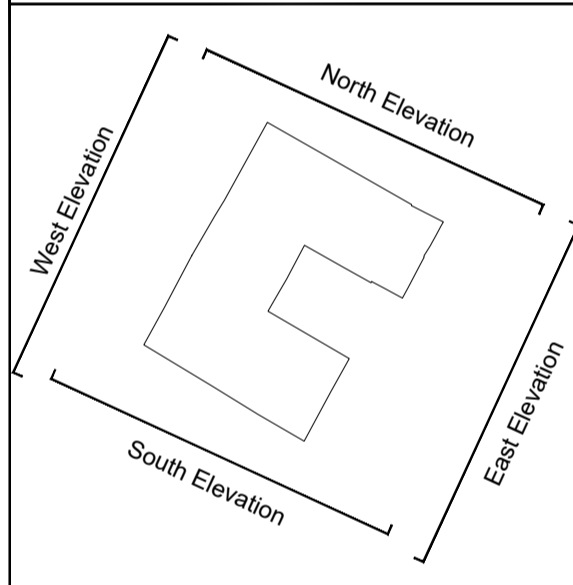


Key

Beam	=====
Ceiling	-----
Cupboard/Worktop	=====
Dust/Bearing	-----
Joists/Trusses	-----
Level	00.00
Manhole	○
Overhead	-----
Section	-----
Services	-----
Step/Stairs/Ramps	-----
Wall	=====
Window	=====

Abbreviations

fl = floor level	dh = door head
cl = ceiling level	dc = door cill
fcf = false ceiling level	hh = head height
u/s = underside of	ch = cill height
u/sb = underside of beam	sh = strike height
csu = ceiling slopes up	sph = spring height
mh = manhole cover	ah = apex height

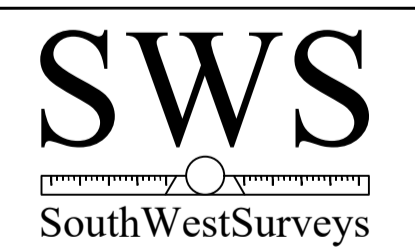

Tel: 01454 501683
 Mobile: 07595946495
 www.southwestsurveys.co.uk
 info@southwestsurveys.co.uk

Drawing Title: First floor plan	
Project Name: Park Gate Cottage Clapton, Berkeley, GL13 9QT	
Client: Mr & Mrs Robin Pitman Agent: Planning Heritage	
Site Level Datum OS GPS	Grid Orientation North GCS
Date: 28th August 2020	Scale: 1:50 @ A1
Surveyed By cc	Drawn By cc
Sheet ID SW380201TF	Rev rev