



Example of an existing type C window
Modern casement window



Internal window elevation
1:10

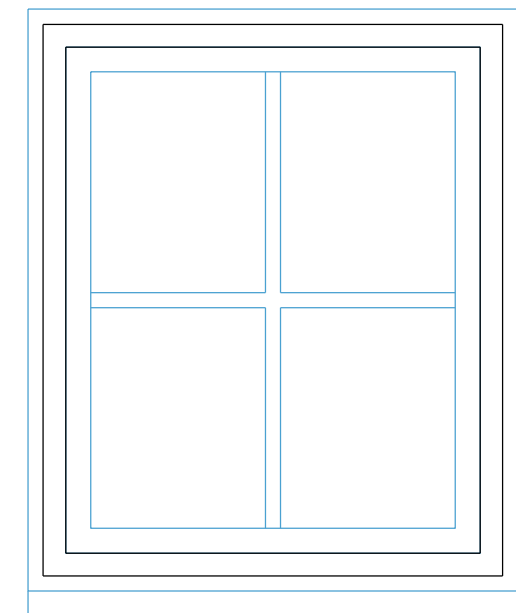

Example of proposed secondary glazing

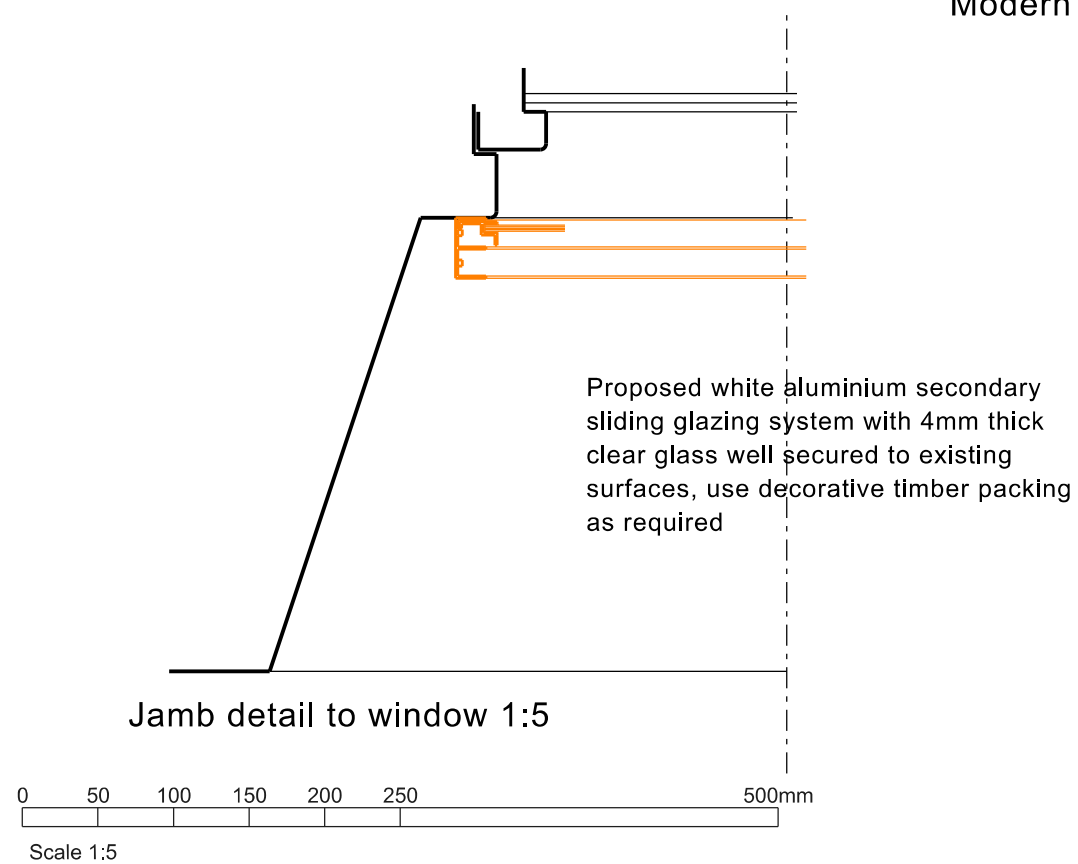

NICK MATTHEWS Surveying Ltd Chartered Building Surveyor
 Wessex Court Ashley Avenue Upper Bristol Road Bath BA1 3DS
 Dysart House Church Lane Worton Devizes SN10 5SH
 07769 704733 hello@nickmatthewssurveying.co.uk www.nickmatthewssurveying.co.uk



█ PARK GATE COTTAGE CLAPTON BERKELEY GL13 9QU █
 █ Proposed works for Robin and Iris Pitman █
 █ Proposed secondary glazing to window type C █
 █ date Nov 2020 scale 1:5 @ A3 drawn NM checked NM status planning █

2045
C/03
 . ©