

DISCLAIMER NOTES	;;
------------------	----


- THIS DOCUMENT IS COPYRIGHT OF THE ORIGINATOR AND MUST BE TREATED AS
- CONFIDENTIAL THIS DOCUMENT MUST NOT BE ALTERED, REPRODUCED OR DISTRIBUTED WITHOUT
   PRIOR WRITTEN CONSENT OF THE ORIGINATOR
- THIS DOCUMENT MUST NOT BE ALTERED THE ORIGINATOR ACCEPTS NO RESPONSIBILITY FOR ANY DISCREPANCIES ARISING AS A RESULT OF THE ORIGINATORS INFORMATION
- BEING ALTERED BY OTHERS
  ANY DISCREPANCY MUST BE REPORTED TO THE ORIGINATOR
  DO NOT SCALE THIS DOCUMENT USE FIGURED DIMENSIONS ONLY
- ALL DIMENSIONS MUST BE CHECKED ON SITE PRIOR TO COMMENCEMENT OF ANY RELATED WORKS
- THIS DOCUMENT MUST BE READ IN CONJUNCTION WITH ALL SUPPORTING DOCUMENTS
   PRODUCED BY THE ORIGINATOR AND OTHER PROJECT DISCIPLINES • THE ORIGINATOR ACCEPTS NO RESPONSIBILITY FOR THE ACCURACY OF BACKGROUND INFORMATION PRODUCED BY THIRD PARTIES - THIS MUST BE TREATED AS INDICATIVE
- ONLY • USERS OF THIS DOCUMENT ARE RESPONSIBLE FOR CHECKING WHICH REVISION IS CURRENT
- THE DOCUMENT STATUS "INFORMATION" OR "PRELIMINARY", INDICATES THAT THIS DRAWING IS FOR REFERENCE PURPOSES ONLY - THE ORIGINATOR WILL ACCEPT NO RESPONSIBILITY FOR THE COMPLETENESS OF INFORMATION UNDER THIS STATUS • THE DOCUMENT STATUS "RECORD" OR "AS BUILT" HAS BEEN PREPARED, IN PART, BASED UPON INFORMATION FURNISHED BY OTHERS. WHILE THIS INFORMATION IS BELIEVED TO BE RELIABLE, THE ORIGINATOR ASSUMES NO RESPONSIBILITY FOR THE ACCURACY OF THIS "RECORD" OR "AS BUILT" DOCUMENT OR FOR ANY ERRORS OR OMISSIONS THAT MAY HAVE BEEN INCORPORATED INTO IT AS A RESULT OF INCORRECT INFORMATION PROVIDED TO THE ORIGINATOR. THOSE RELYING ON THE "RECORD" OR "AS BUILT" DOCUMENT ARE

## DRAWING NOTES:

CDM REGULATIONS 2015 SIGNIFICANT OR NON-OBVIOUS RISKS AND RISKS WHICH ARE DIFFICULT TO MANAGE ARE IDENTIFIED ON THIS DRAWING USING THE FOLLOWING SYMBOL IDENTIFIED TO THE RIGHT WITH BRIEF ACCOMPANYING TEXT. FOR FURTHER DETAILS OF THE RISKS IDENTIFIED BY DESIGNERS, REFERENCE SHOULD BE MADE TO CDM HAZARD

ADVISED TO OBTAIN INDEPENDENT VERIFICATION OF ITS ACCURACY

## REGISTER. KEY Permeable Block Paving Construction. Flat External Surfaces Paving Slabs Footpath Bituminous Road Construction Baffle Extent Revision Cloud Kerb ref: 125x255 Half battered dropper kerb DK (125mm to 0mm upstand) 125x150 Bull nosed kerb 25mm upstand BN 50x150 Concrete edging laid flush EF 125x150 Center Stone CS1 - INITIAL PRELIMINARY ISSUE 02/12/2020 TE DATE DRAWN REV DESCRIPTION ORIGINATOR: PROPERTY & CONSTRUCTION CONSULTANTS THE COWYARDS TEL: 01993 815000 BLENHEIM PARK OXFORD ROAD WOODSTOCK, OX20 1QR WWW.RIDGE.CO.UK CLIENT: **BUILDERS EDE LIMITED** IN ASSOCIATION WITH: PROJECT: CHOICE HILL ROAD OVER NORTON TITLE: SURFACE FINISHES

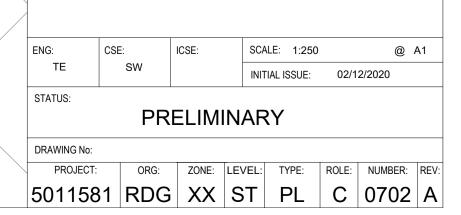

SHEET 2 OF 2

10