




1 Existing Front Elevation
1 : 100

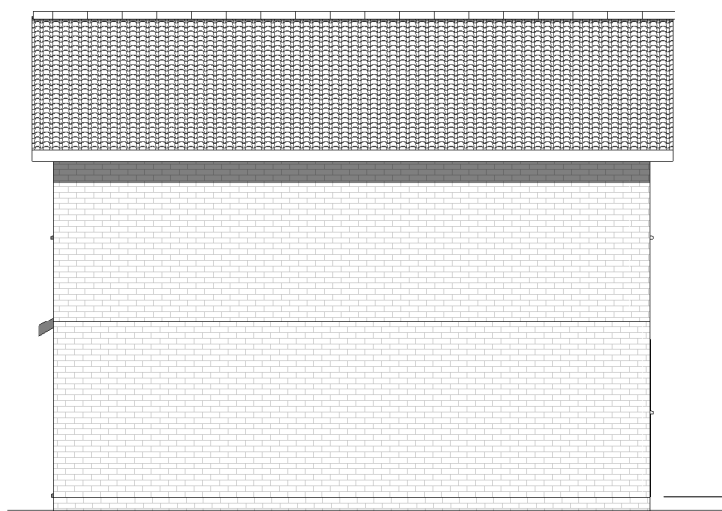


2 Existing Side Elevation
1 : 100



3 Existing Rear Elevation
1 : 100



4 Proposed Front Elevation
1 : 100

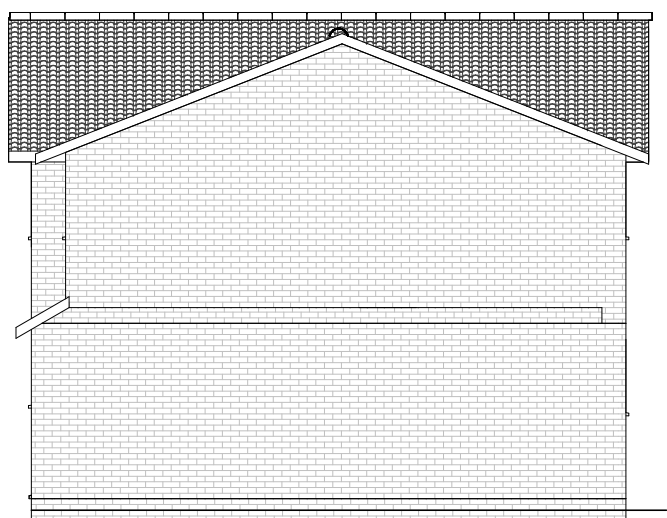

5 Proposed Side Elevation
1 : 100



6 Proposed Rear Elevation
1 : 100

DJ BUILDING DESIGN
 10 VIOLET CROFT TIPTON DY4 0DB
 www.djbuildingdesign.co.uk mob: 07748 981163
 e-mail dave@djbuildingdesign.co.uk tel 0121 530 0787

cabe
 chartered association
 of building engineers
 David M Jones
 Chartered Building Engineer
TRADA
 member

PROJECT FIRST FLOOR SIDE EXTENSION AND REMODEL BEDROOMS	
SITE ADDRESS 40 WYVERN CLOSE WILLENHALL	

DRAWING NUMBER DJD/2081/2	Date 17/12/20
SHEET ELEVATIONS	REV
Scale (@ A3)	1 : 100

No.	Description	Date