

- NOTES:
- DO NOT SCALE FROM THIS DRAWING
 - THE CONTRACTOR SHALL BE RESPONSIBLE FOR CHECKING AND VERIFICATION OF ALL DIMENSIONS ON SITE PRIOR TO COMMENCEMENT
 - THE CONTRACTOR SHALL CONFIRM AND BRING TO THE ATTENTION OF THE ENGINEER ANY DISCREPANCIES CONTAINED IN THIS DRAWING PRIOR TO COMMENCEMENT.

'NEW ROUNDABOUT AHEAD' SIGN TO DIA 7014 TO BE LOCATED 210m FROM ROUNDABOUT. SIGN TO BE REMOVED AFTER 6 MONTHS OF COMPLETION DATE.


SIGN 510 600 mm HIGH, WITH SUPPLEMENTARY DISTANCE PLATE TO DIAG 572, 100 YARDS

SPEED LIMIT ALONG B778 TO BE REDUCED TO 30MPH AS PART OF TRO. SUBJECT TO DISCUSSIONS AYRSHIRE ROAD ALLIANCE.


ALL TRAFFIC SIGNS AND ROAD MARKINGS TO BE DESIGNED IN ACCORDANCE WITH THE TRAFFIC SIGNS REGULATIONS AND GENERAL DIRECTIONS 2016 (TSRGD) AND ASSOCIATED TRAFFIC SIGNS MANUALS WITH TRAFFIC SIGNS ILLUMINATED IN ACCORDANCE WITH THE REQUIREMENTS SET DOWN IN THE TSRGD.



ROUNDABOUT SIGN (DIA 510) WITH SUPPLEMENTARY DISTANCE PLATE (DIA 572).

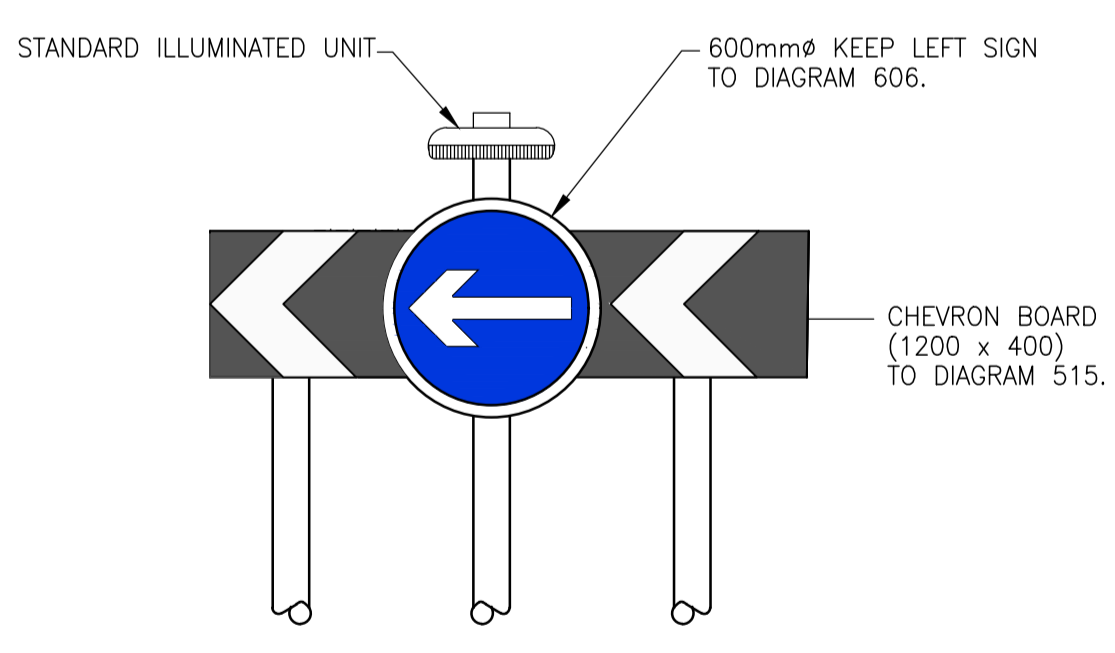


ROUNDABOUT SIGNAGE

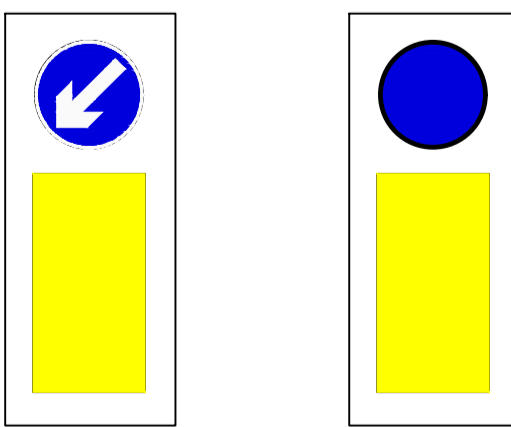

HIGH REFLECTIVE NON ILLUMINATED TRAFFIC BOLLARD.



NEW ROUNDABOUT SIGN (DIA 7014)

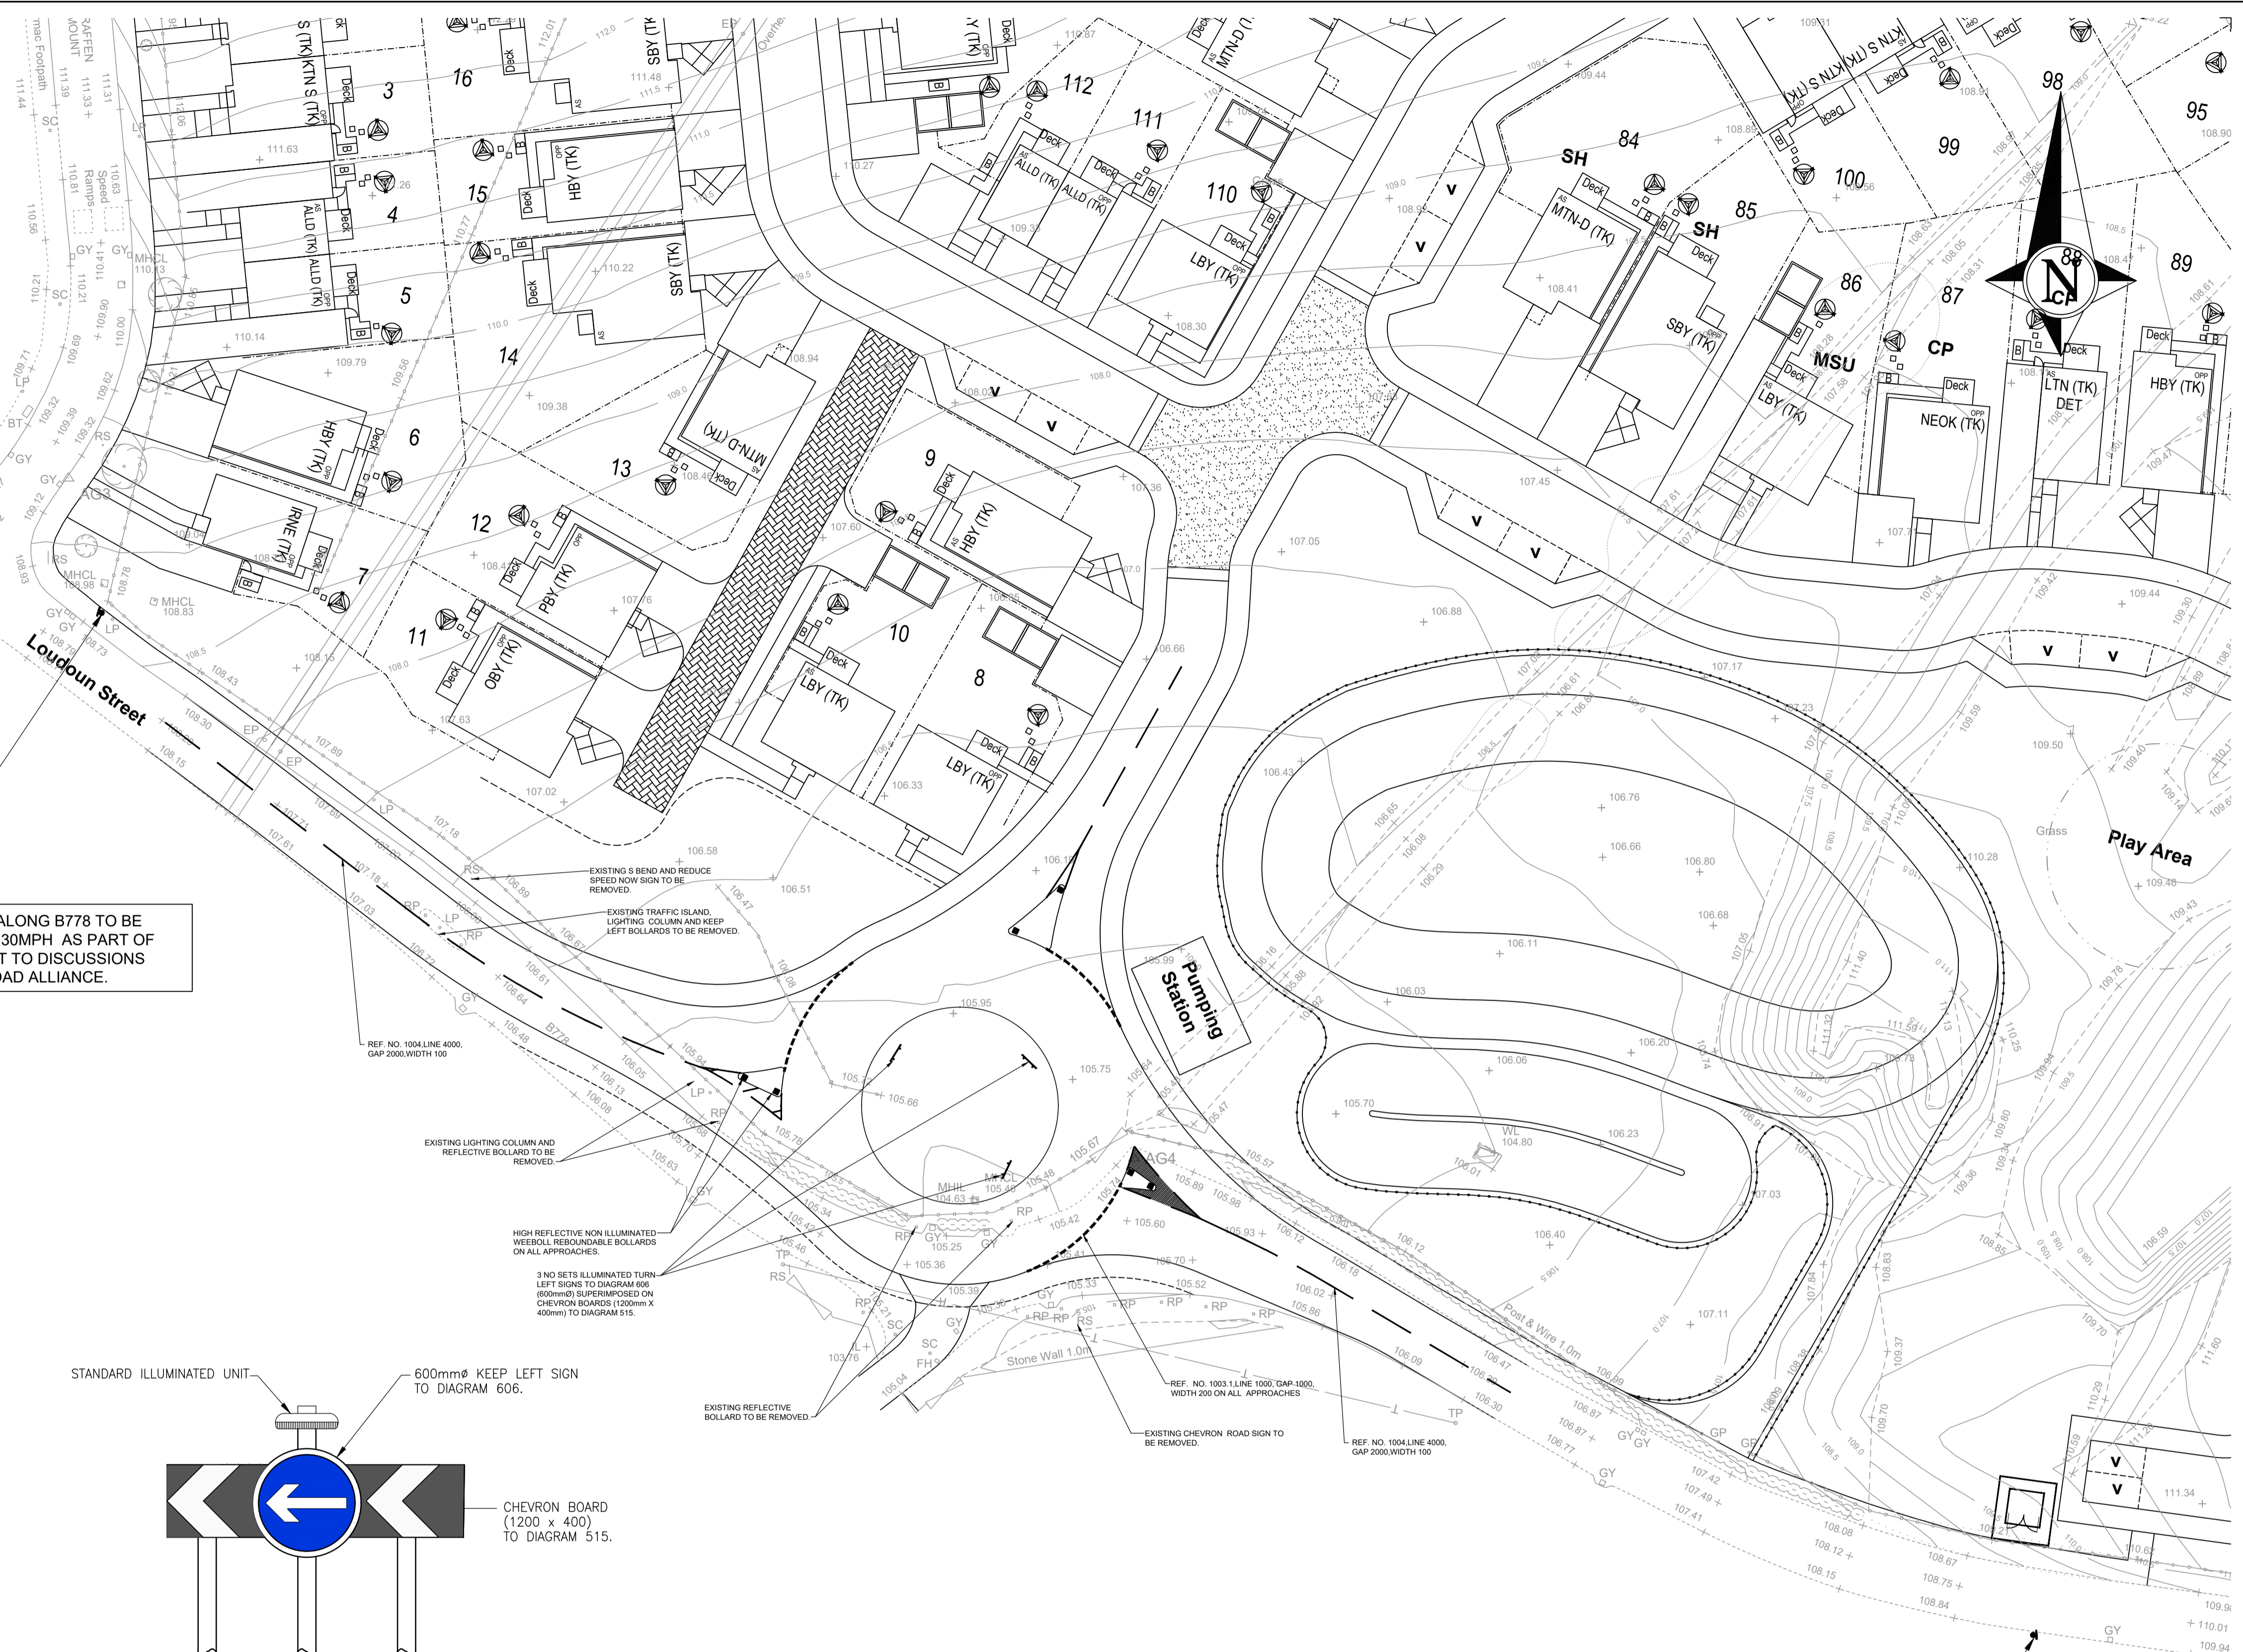

SIGN 510 600 mm HIGH, WITH SUPPLEMENTARY DISTANCE PLATE TO DIAG 572, 100 YARDS

'NEW ROUNDABOUT AHEAD' SIGN TO DIA 7014 TO BE LOCATED 210m FROM ROUNDABOUT. SIGN TO BE REMOVED AFTER 6 MONTHS OF COMPLETION DATE.

SPEED LIMIT ALONG B778 TO BE REDUCED TO 30MPH AS PART OF TRO. SUBJECT TO DISCUSSIONS AYRSHIRE ROAD ALLIANCE.

Rev	Description	Drwn	Chckd	Date

Indev Consult Ltd • Duart House • Strathclyde Business Park
3 Finch Way • Bellshill • ML4 3PR • tel 01698 744 610
email info@indevconsult.com

Project Title: DRAFFEN STEWARTON

Drawing Title: ROUNDABOUT SIGNAGE

Drawn By: SA	Checked By:	Issue Status: APPROVAL
--------------	-------------	------------------------

Date Drawn: 24.09.20 Scales: 1:500

Drawing Number: 18-134-112 Revision: -