

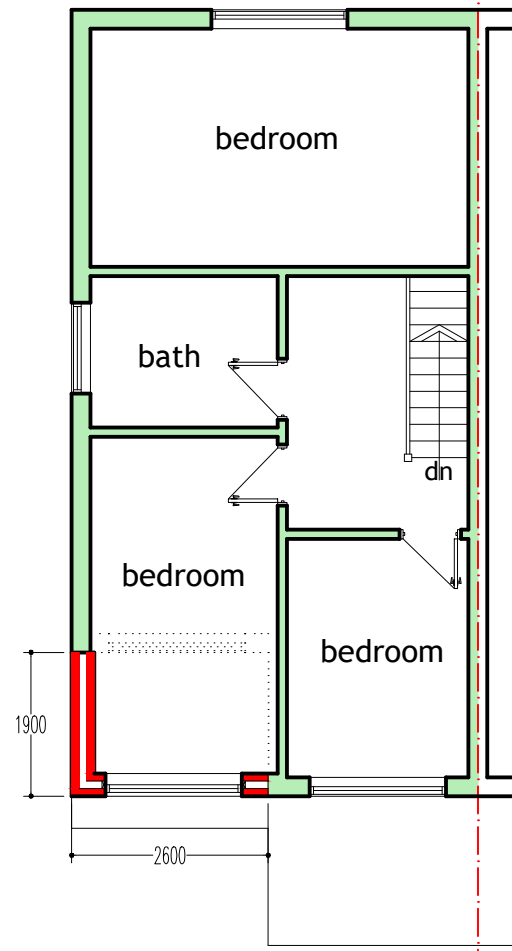
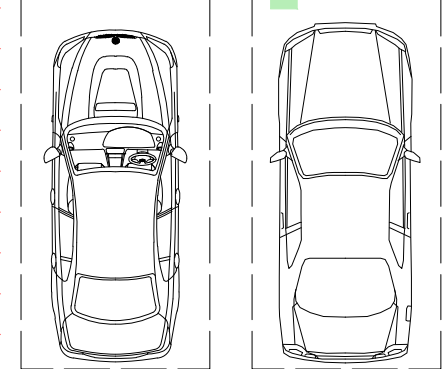


proposed g.f plan

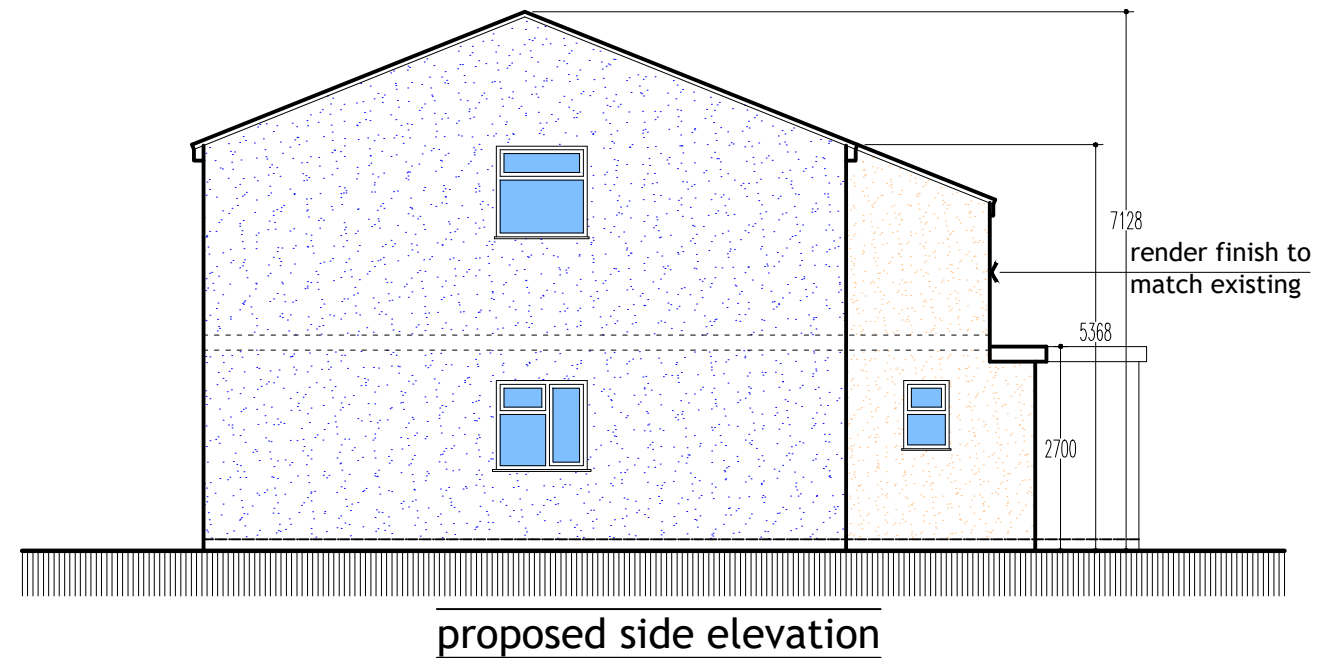

proposed f.f plan


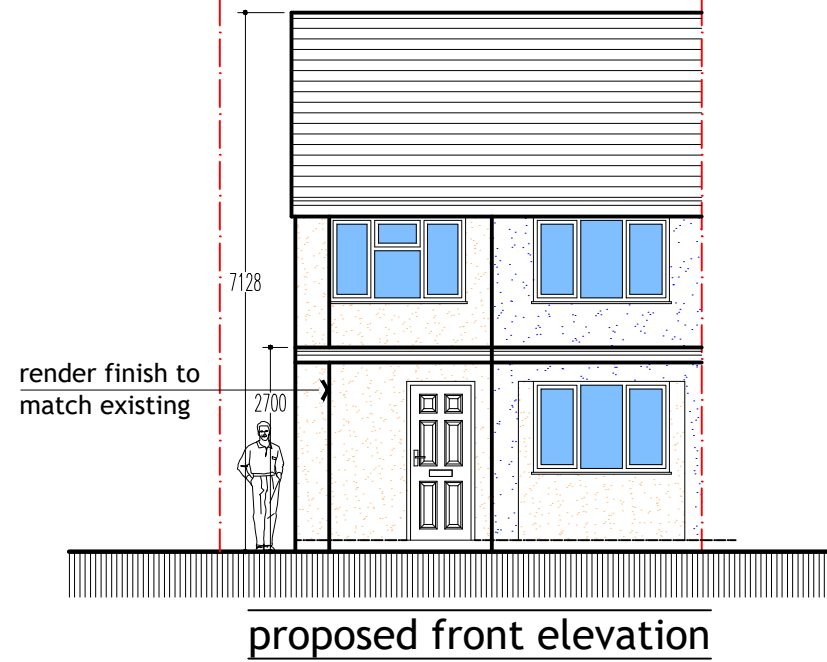


general notes

ALL DIMENSIONS TO BE CHECKED ON SITE PRIOR TO COMMENCING OF WORK.

CONTRACTOR/BUILDER MUST ENSURE ALL NEW GUTTERING, FASCIA, ETC. OF THE NEW ROOF ARE WITHIN BOUNDARY LINE AND MUST NOT PROJECT OVER THE B/LINE.

POSITION OF BOUNDARY LINE/WALL TO ADJACENT PROPERTIES TO BE AGREED IN WRITING BY PARTIES INVOLVED AS SET OUT IN THE PARTY WALL ACT. ETC. 1996 PRIOR TO WORK COMMENCEMENT.

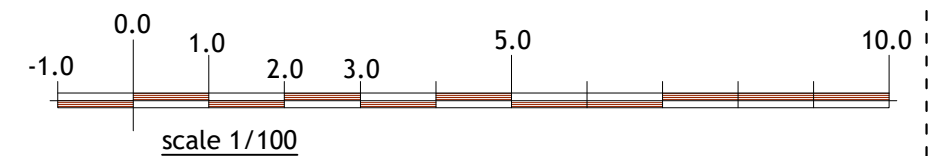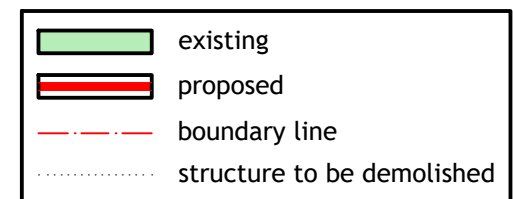

PLAN & BUILD LTD.



PH: 07816611144

email: shamshadali@hotmail.co.uk

23 BRACKENDALE GROVE, LUTON, LU3 2LT

ADDRESS: 62 CROMWELL ROAD, LUTON, LU3 1DN

TITLE: PROPOSED PLANS

PROJECT: TWO STORY FRONT EXTENSION

DATE

21/12/2020

DWG NO.

02/03

DRAWN BY

SCALE

1:100