



THIS DRAWING IS COPYRIGHT. SCALE FOR PLANNING PURPOSES ONLY.
THE CONTRACTOR IS TO CHECK ALL DIMENSIONS ON SITE BEFORE COMMENCEMENT OF THE WORKS.
DISCREPANCIES MUST BE REPORTED IMMEDIATELY TO THE CONTRACT ADMINISTRATOR BEFORE PROCEEDING.

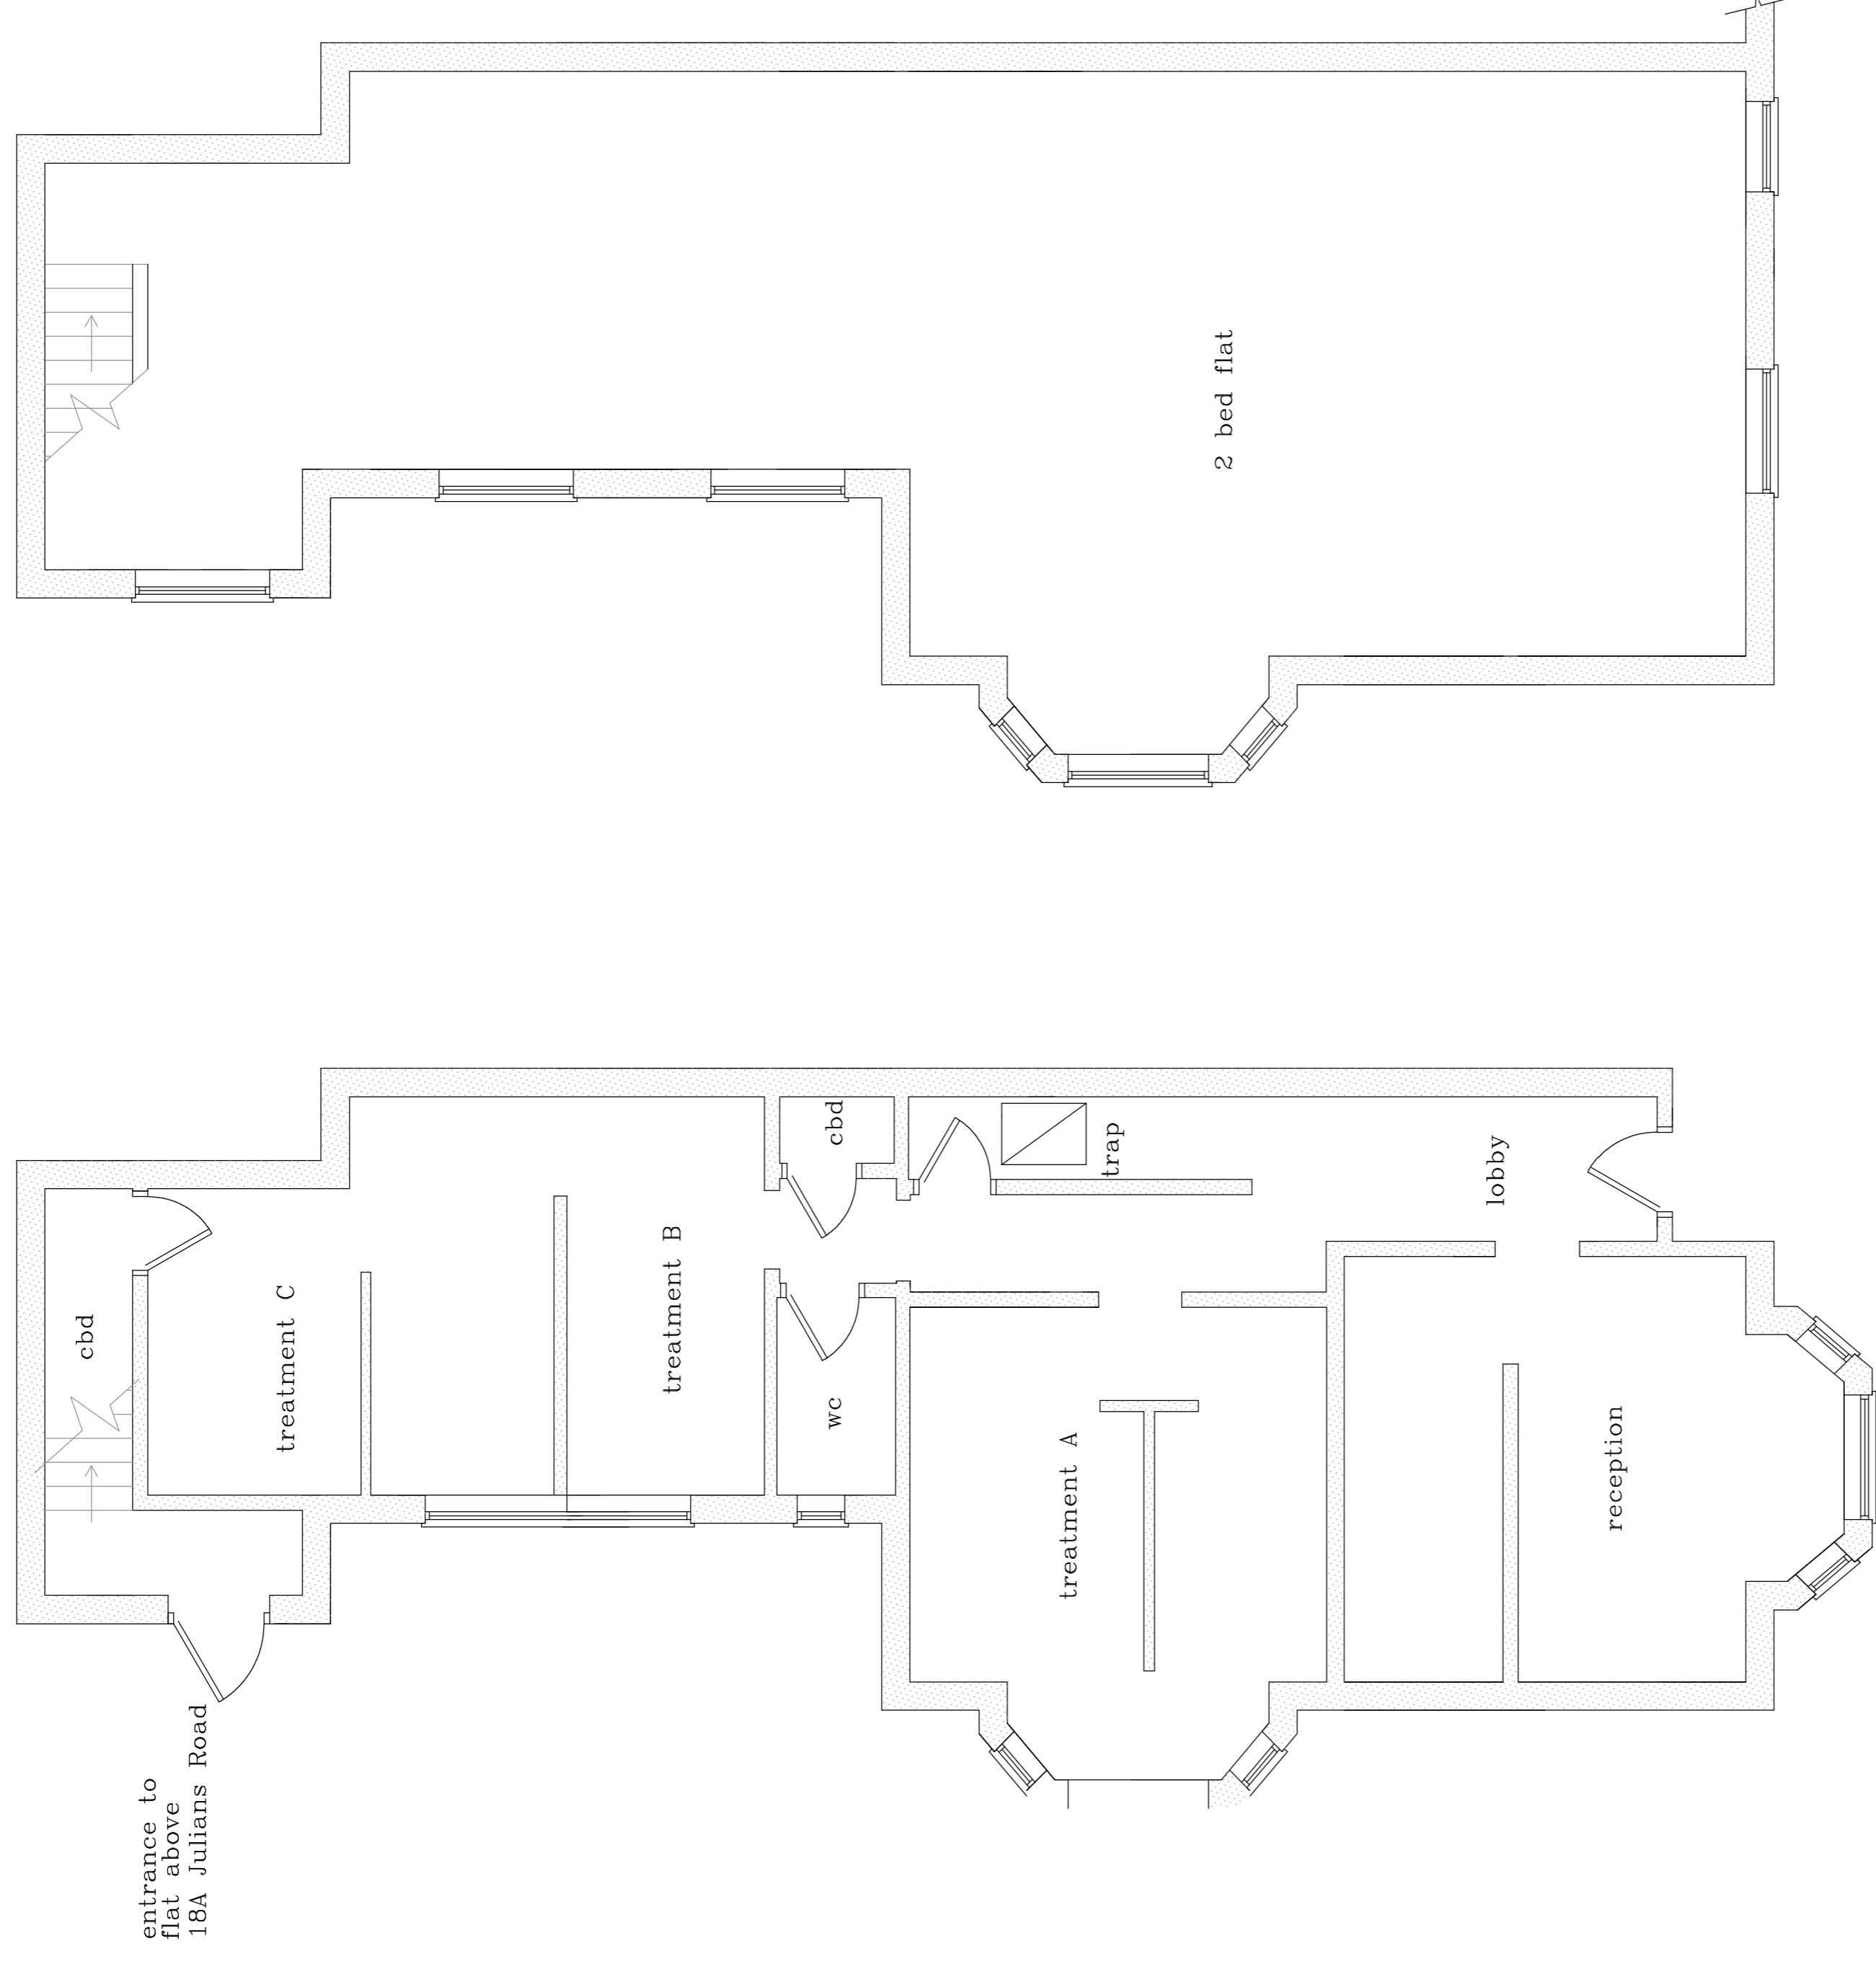

GROUND FLOOR

FIRST FLOOR

REV. A JANUARY 2021 – MINOR AMENDMENTS

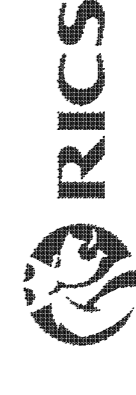

EVANS & CRAWLEY
CHARTERED SURVEYORS

Telephone: Chesham 01494 775666 Facsimile : 01494 778575
Bridge House Water Meadow Chesham Buckinghamshire HP5 1LF

Project Managers : Property Consultants : Building Surveyors

STEVENAGE – 18 JULIANS ROAD

PLANS AS EXISTING