



THIS DRAWING IS COPYRIGHT. SCALE FOR PLANNING PURPOSES ONLY.
 THE CONTRACTOR IS TO CHECK ALL DIMENSIONS ON SITE BEFORE COMMENCEMENT OF THE WORKS.
 DISCREPANCIES MUST BE REPORTED IMMEDIATELY TO THE CONTRACT ADMINISTRATOR BEFORE PROCEEDING.

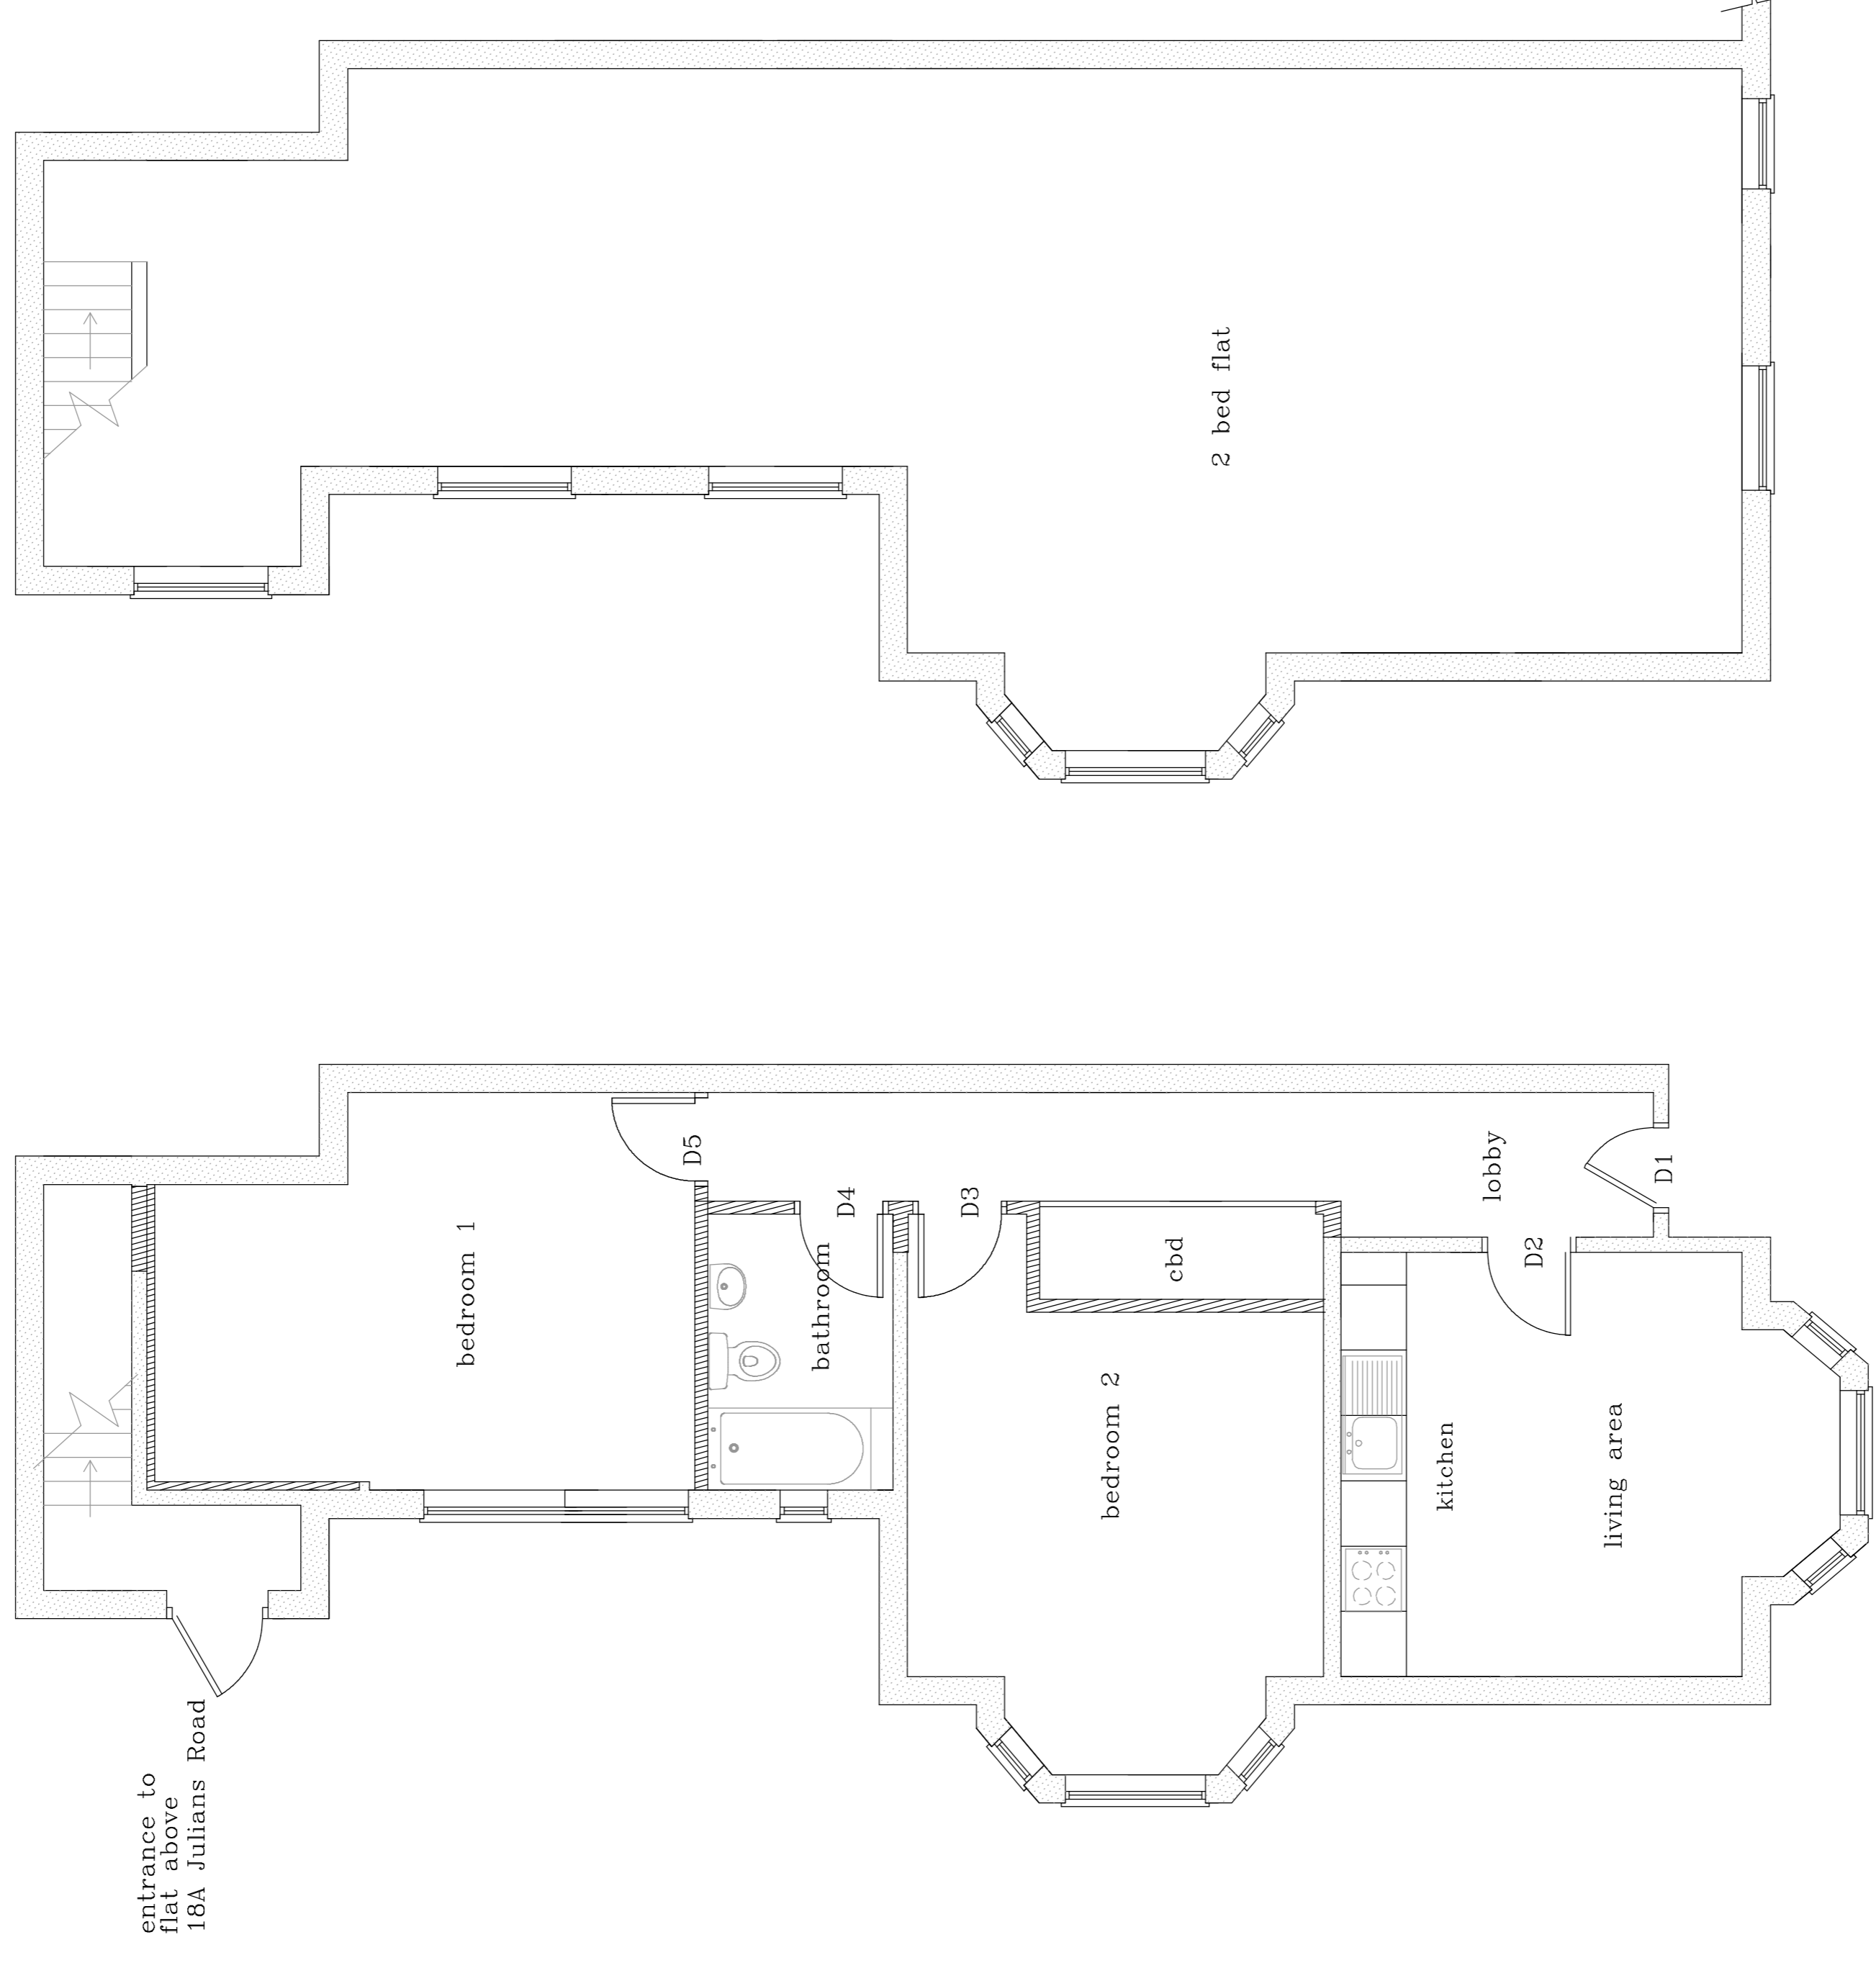

REV B JANUARY 2020 – MINOR AMENDMENTS
 REV A JANUARY 2020 – MINOR AMENDMENTS

EVANS & CRAWLEY
CHARTERED SURVEYORS

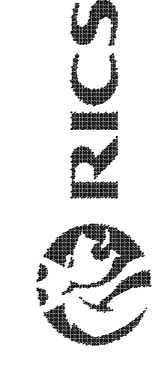

Telephone: Chesham 01494 775666 Facsimile : 01494 778575
 Bridge House Water Meadow Chesham Buckinghamshire HP5 1LF

Project Managers : Property Consultants : Building Surveyors

STEVENAGE – 18 JULIANS ROAD

PLANS AS PROPOSED

date DECEMBER 2020
 scale 1:50
3072/2/1B

18 JULIANS ROAD STEVENAGE HERTFORDSHIRE SG1 3ET