




fully glazed entrance portal

Front Elevation

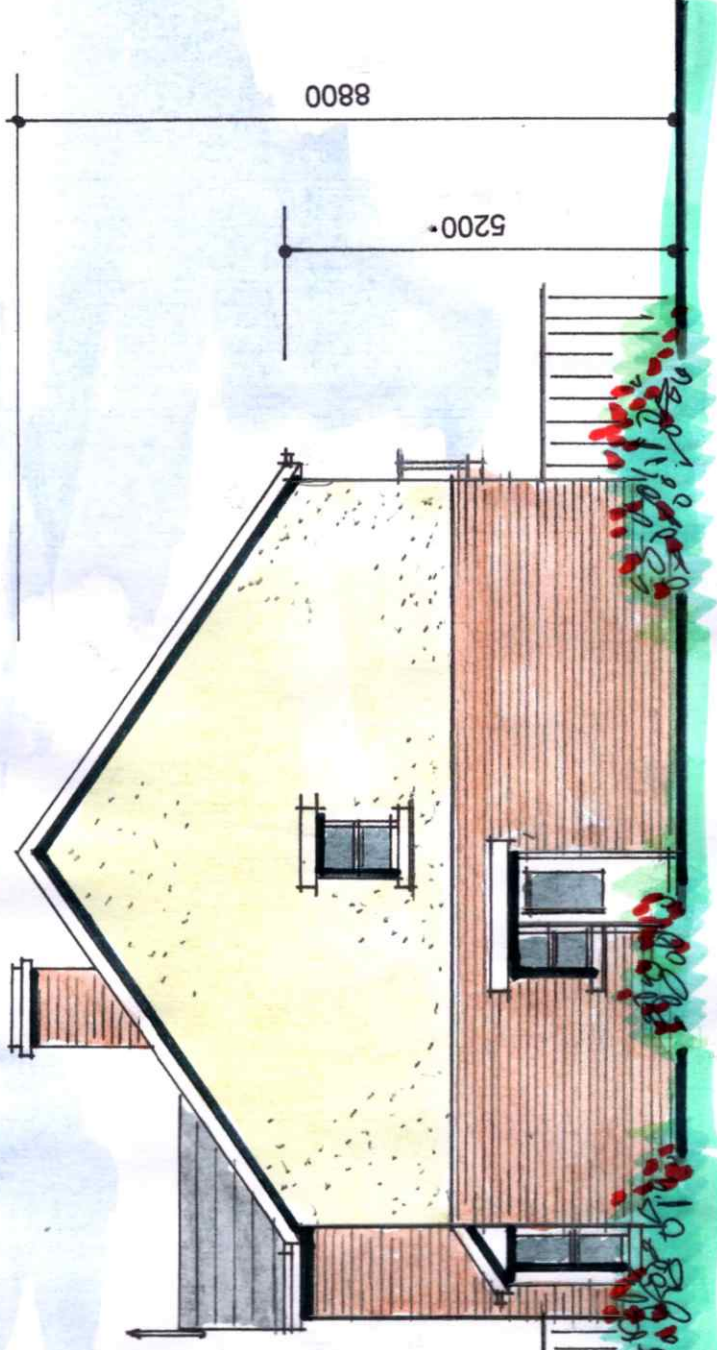

ceiling level
2400
first floor
2400
ground floor

5200
0088

Side Elevation to Nook Farm

- Dark grey tiled roof
- Pvc fascias and soffits
- 'K' render upper storey elevations
- Red facing brick ground storey and entrance, brick colour and type to clients approval.
- Dark grey pvc framed double glazed windows and doors, obscure glaze bathroom windows



wrought iron Juliette style balconies to rear bedrooms

bi-folding doors

Rear Elevation



Side Elevation to New House Farm

For Planning Purposes Only

David LIVERSIDGE
 architecture development
 construction
 259 Rosendale Road, Burnley, Lancs. BB11 5BZ
 also at Haywards Heath, West Sussex, RH16 4DZ
 t: 07977 463 496
 e: davidliversidge@msn.com

Proposed Dwelling
 ELEVATIONS

New House Farm,
 Gorse Lane, Tarleton,
 Preston, PR4 6LH.

scale: 1/100th @ A3

drawing no:

date: Oct. 2020

20/94/6

Rural Regeneration

Planning Consultants
 Robert Schiller BA (Land Econ.) FBIAC
 Aviation House, 1 - 7 Sussex Road,
 Haywards Heath, West Sussex, RH16 4DZ
 tel: 07539 687 790
 email: rfb.gvs@gmail.com

