

1.2M WIDE X 1.2M DEEP TRINCHES TO THE HEAT PUMP LOCATIONS AT EACH HOUSE


3 WAY SPLITTER BOX 2M X 2M HOLE REQUIRE FOR SPLITTER

63MM HEADER PIPEWORK RUN IN THIS TRENCH TO 3 WAY SPLITTER

SLINKY MANIFOLD

1.2MM X 1.2M DEEP HEADER BACK TO SLINKY MANIFOLD

TRENCHES 1.2M WIDE X 1.2M DEEP

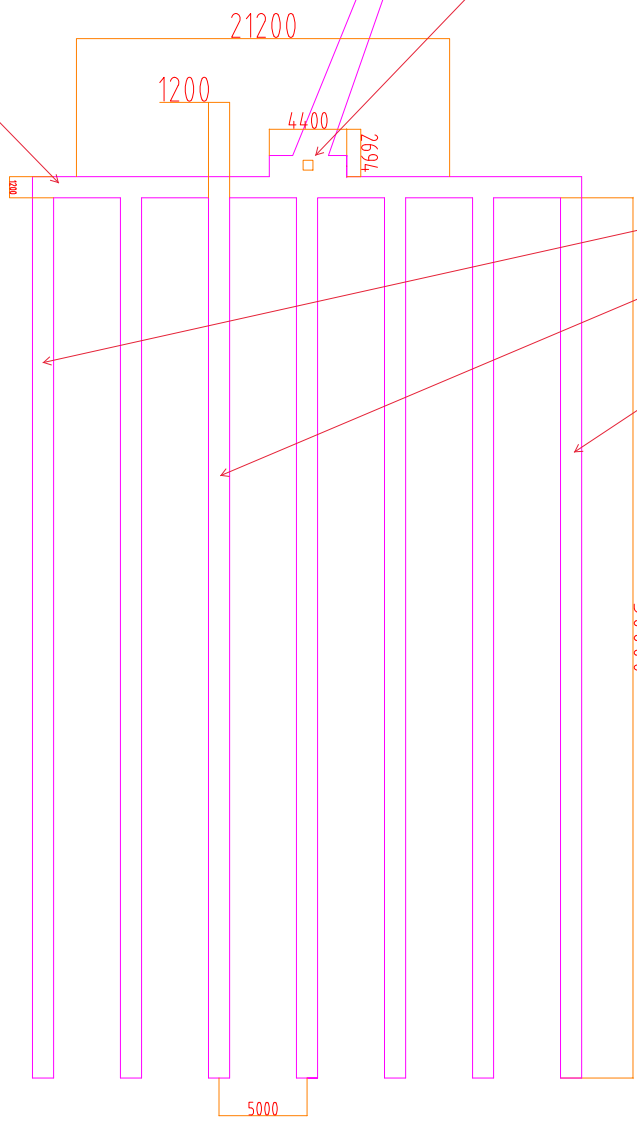

Notes:-

No	Description	Drawn By	Date



ABEL ENVIRONMENTAL SERVICES LTD  
 Air Conditioning, Refrigeration & Ventilation Specialists

Abel Environmental Services Ltd  
 Unit D1, The Premier Centre,  
 Premier Way  
 Abbey Park Industrial Estate  
 Romsey, Hampshire  
 SO51 9DG

Tel 01794 830404  
 Fax 01794 830801  
 tevo@aeslimited.co.uk

Client  
**Watcombe Farm**

Project  
**Proposed Trench Layout**

Scale	Drawn By	Date
NTS	MRB	19/11/20
Revision	Drawn by	Date
1	1	1

This drawing is the copyright of Abel Environmental Services Ltd. It cannot be copied, reproduced, stored in a retrieval system or transmitted in any form or by any means, electronic, mechanical, photocopying, recording or otherwise, without prior permission in writing from the designer.