
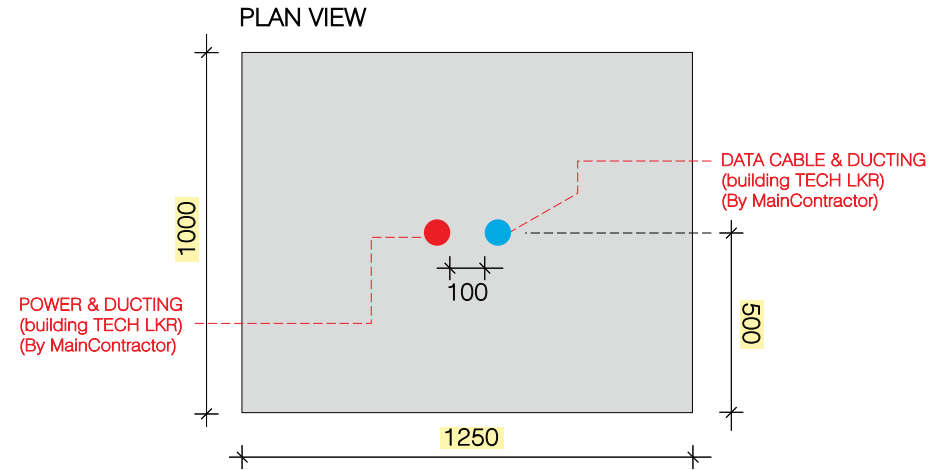


# 3 DOOR MENU CONCRETE PAD DETAIL

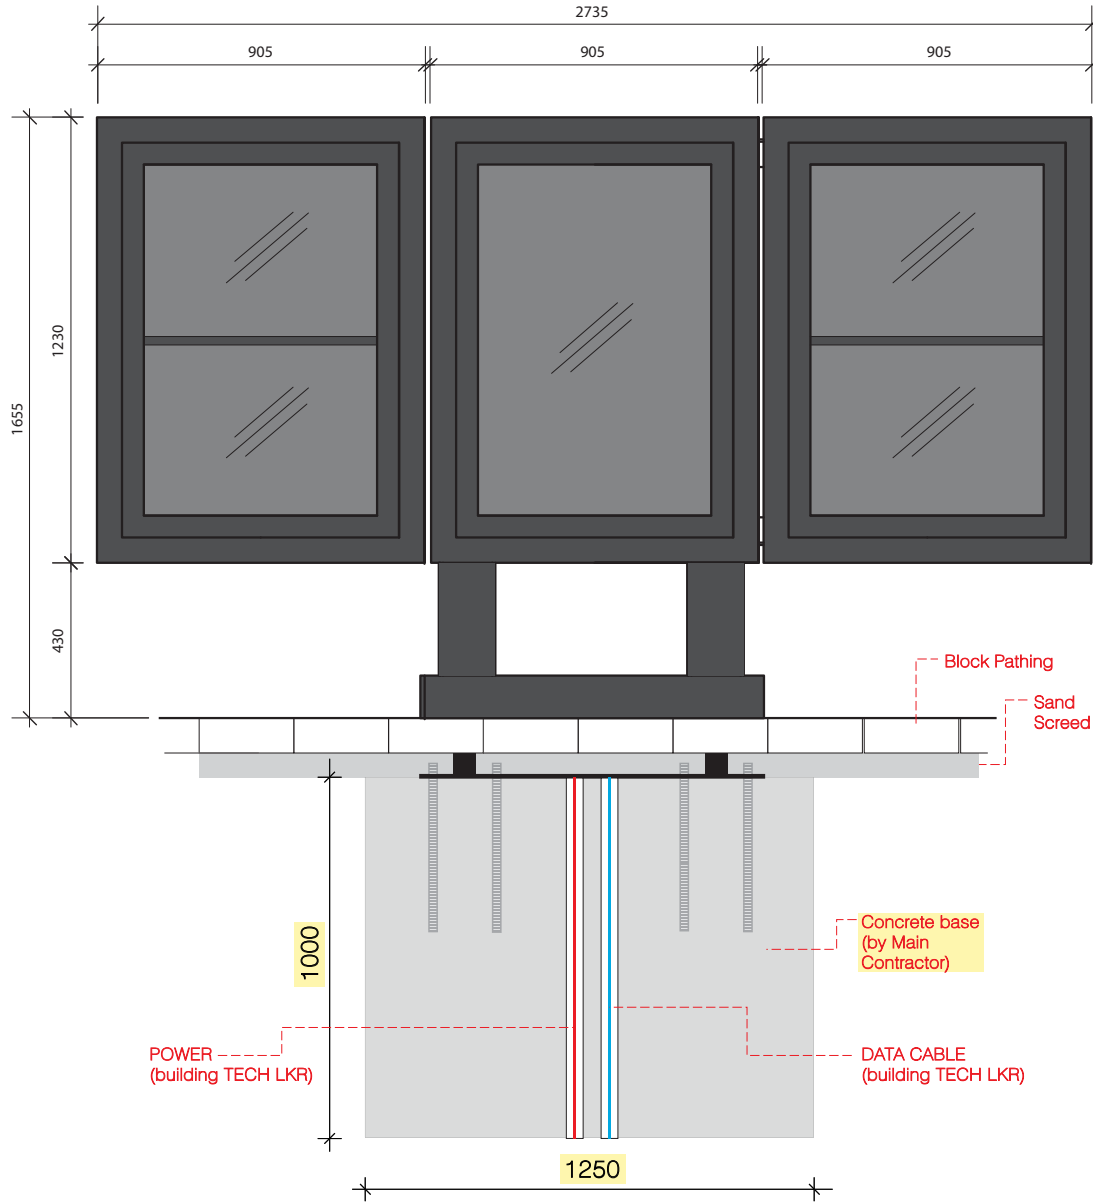

ALL DIMENSIONS TO BE CHECKED ON SITE.  
DO NOT SCALE FROM THIS DRAWING EXCEPT FOR THE PURPOSES OF LOCAL AUTHORITY PLANNING

rev	date	description
-	-	-

**avonsigns**  
Unit 8, St. Georges Business Park, Lower Cape, Warwick, CV34 5DR  
Tel: (01926) 888226 - Fax: (01926) 888561

client **STARBUCKS**

store address

drawing title  
**PROPOSED  
Free standing menu**

drawn by	checked	date
A. Rajput	-	07.01.2019
store no.	scale	status
-	1:20 @ A3	-

drawing no. **Sheet 6** revision -

**DRAWING NOTE**  
Concrete base set tight back to edge of kerb line.