
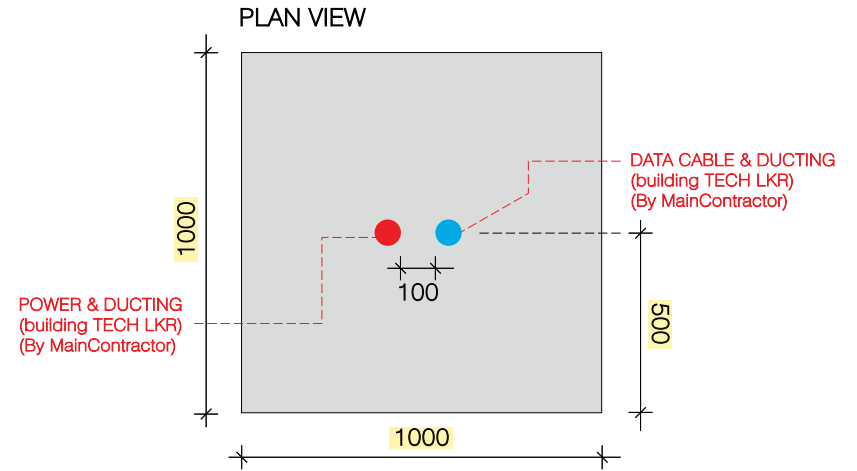


1 DOOR MENU CONCRETE PAD DETAIL

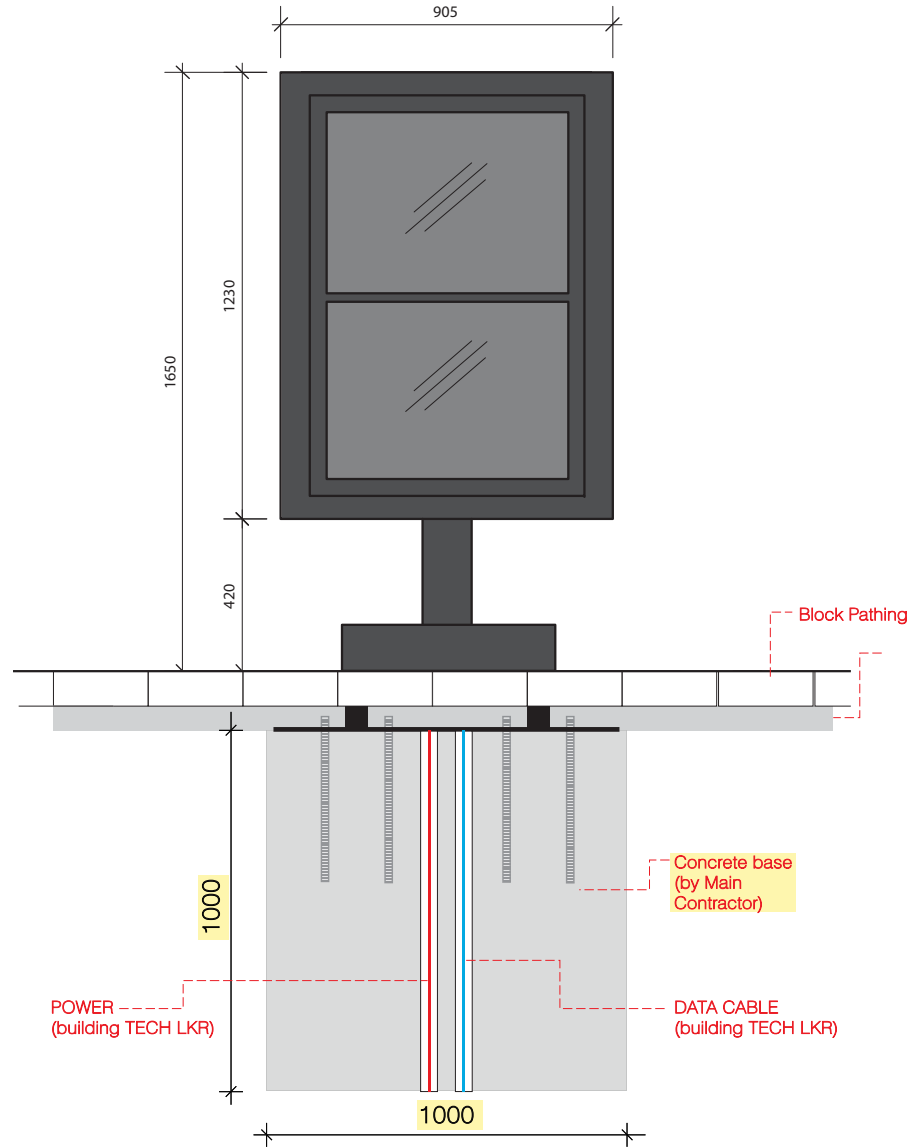

ALL DIMENSIONS TO BE CHECKED ON SITE.
DO NOT SCALE FROM THIS DRAWING EXCEPT FOR THE PURPOSES OF LOCAL AUTHORITY PLANNING

rev	date	description
-	-	-

avonsigns
Unit 8, St. Georges Business Park, Lower Caple, Warwick, CV34 5DR
Tel: (01926) 888226 - Fax: (01926) 888561

client
STARBUCKS

store address

drawing title
PROPOSED
Free standing leader menu board

drawn by	checked	date
A. Rajput	-	07.01.2019
store no.	scale	status
-	1:20 @ A3	-

drawing no.	revision
Sheet 5	-

DRAWING NOTE
Concrete base set tight back to edge of kerb line.