


SIDE VIEW

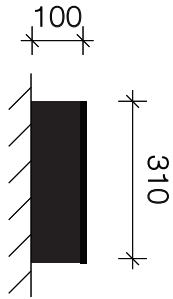


FACE VIEW


2843 o/a span

STARBUCKS

WORDMARK FIXING DETAIL
(Section View)

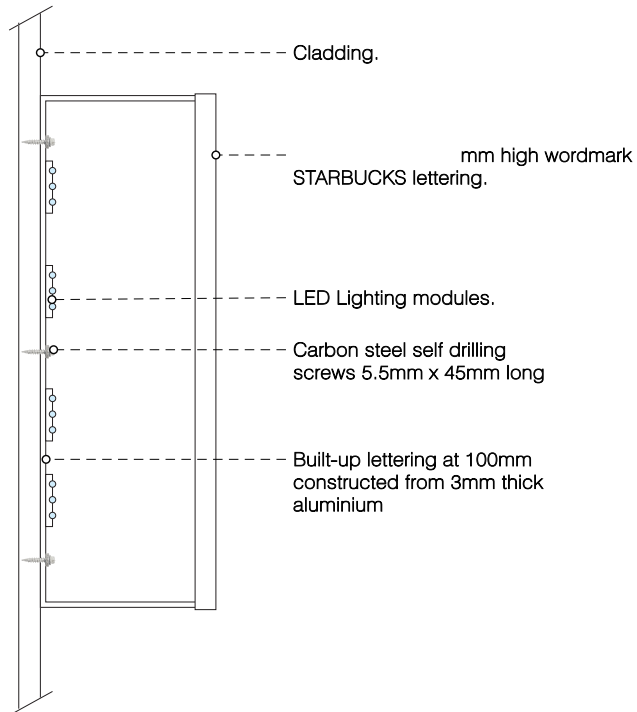

EXPLODED VIEW OF WORDMARK LETTERING

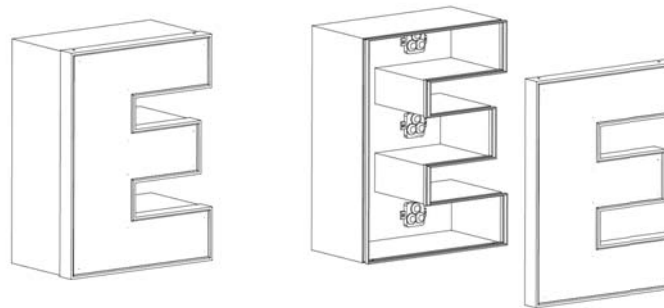

WORDMARK

310mm high Wordmark lettering constructed from built-up aluminium finished RAL9005 matt with 3mm thick 050 opal acrylic faces fitted with jewelite trim and internally illuminated by LEDs within. Top hat cover plate to be produced for within the store, main contractor to confirm spray colouring.

1 off set required.

ALL DIMENSIONS TO BE CHECKED ON SITE.
DO NOT SCALE FROM THIS DRAWING EXCEPT FOR THE
PURPOSES OF LOCAL AUTHORITY PLANNING

rev	date	description
-	-	-



client
STARBUCKS

store address

drawing title
PROPOSED
Wordmark Lettering

drawn by	checked	date
A. Rajput	-	31.07.2018
store no.	scale	status
-	1:10	-

drawing no.
Sheet 1

revision
-