




SIDE VIEW

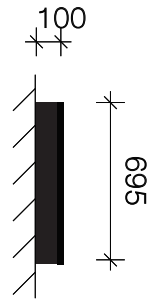

FACE VIEW

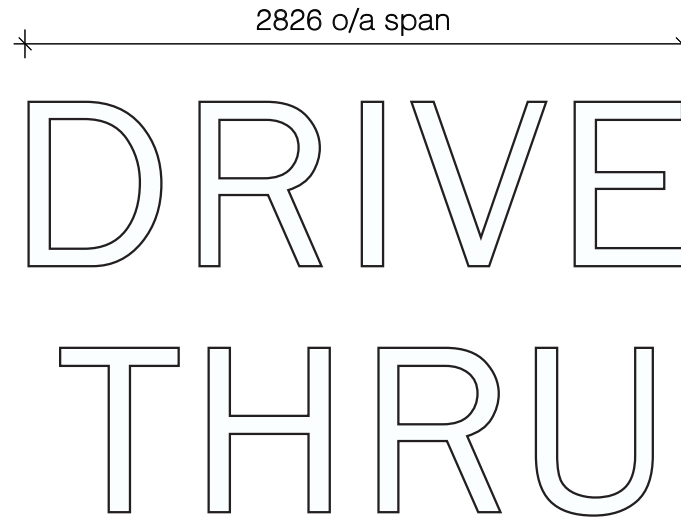

FIXING DETAIL
(Section View)

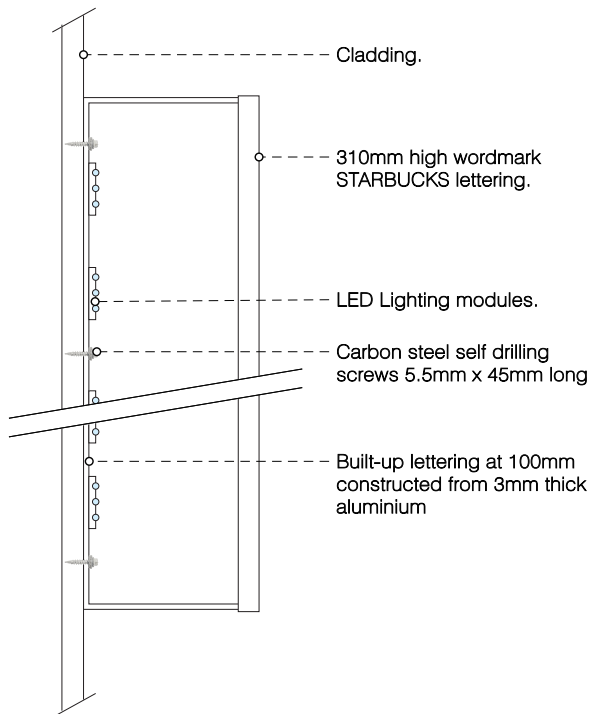

WORDMARK

695mm high DT lettering constructed from built-up aluminium finished RAL9004 matt with 3mm thick 050 opal acrylic faces fitted with jewelite trim and internally illuminated by LEDs within. .

2 off set required.

ALL DIMENSIONS TO BE CHECKED ON SITE.
DO NOT SCALE FROM THIS DRAWING EXCEPT FOR THE PURPOSES OF LOCAL AUTHORITY PLANNING

rev	date	description
-	-	-



client	STARBUCKS
--------	-----------

store address	
---------------	--

drawing title	PROPOSED Wordmark Lettering
---------------	--------------------------------

drawn by	checked	date
A. Rajput	-	31.07.2018
store no.	scale	status
-	1:10	-

drawing no.	revision
Sheet 3	-