


Timber decking to rear of garden, 470mm high



Picture 1 - Raised Timber Decking


Position of proposed raised timber planter, 2000 x 900mm. Planter to be 400mm high

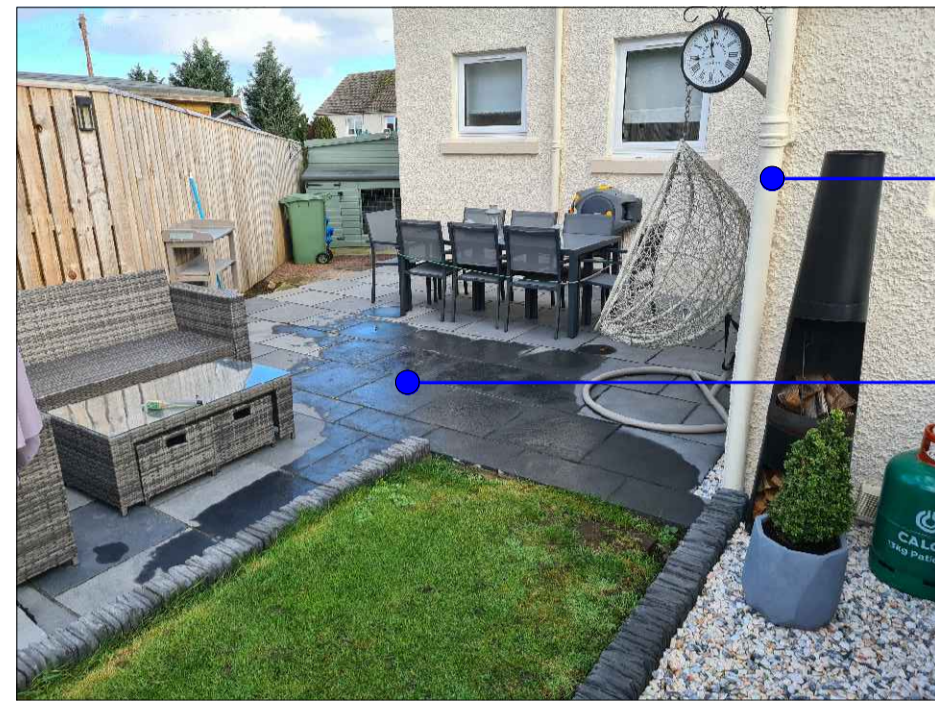

Picture 2 - Paved Patio


All gutters and rainwater pipes to be painted with exterior paint - coloured 'Goosewing Grey' - BS4800 - 00 A 05

Grey coloured smooth stone paving to patio, with Graphite coloured riven edging stones

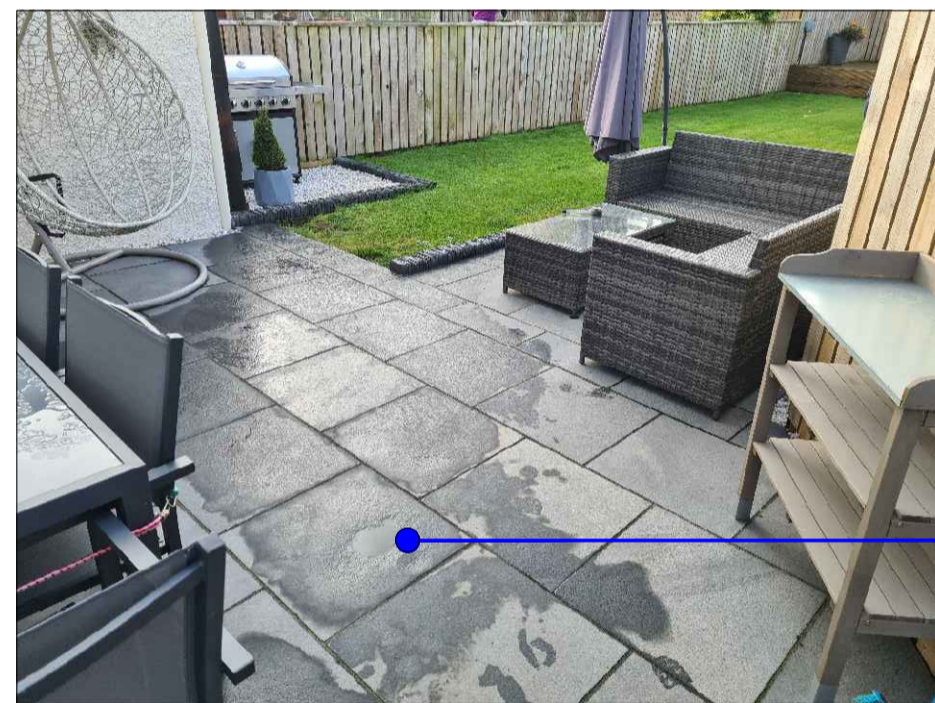

Picture 3 - Paved Patio

Grey coloured smooth stone paving to patio, with Graphite coloured riven edging stones

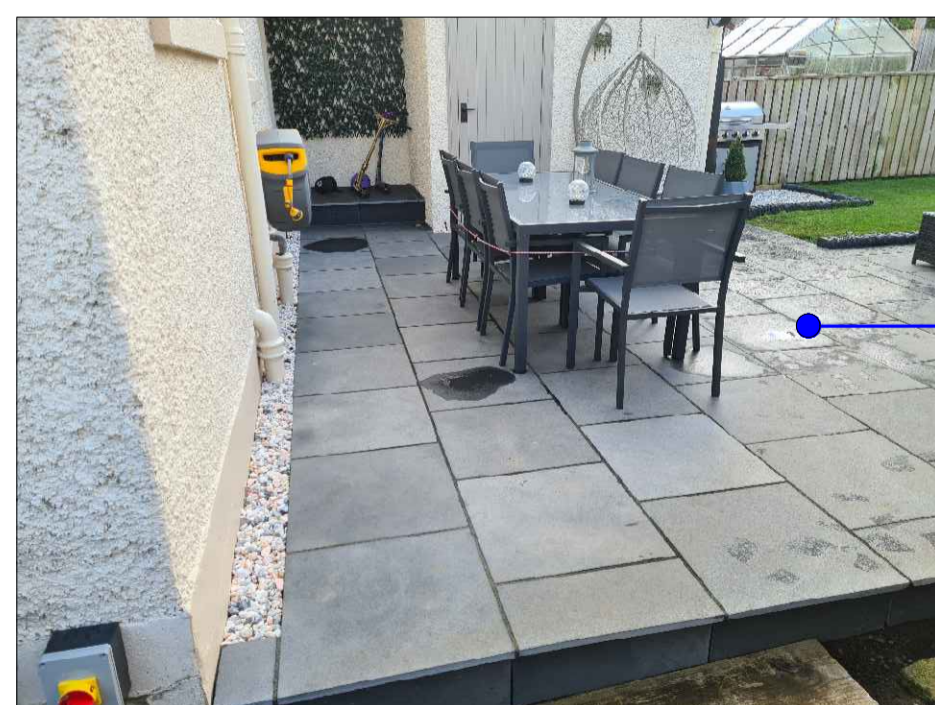


Picture 4 - Paved Patio

Position of proposed raised Planter to front of house to be 400mm high



Existing steps to be rebuilt with new block paving, as per path / driveway



Picture 5 - Front Garden / Existing Steps

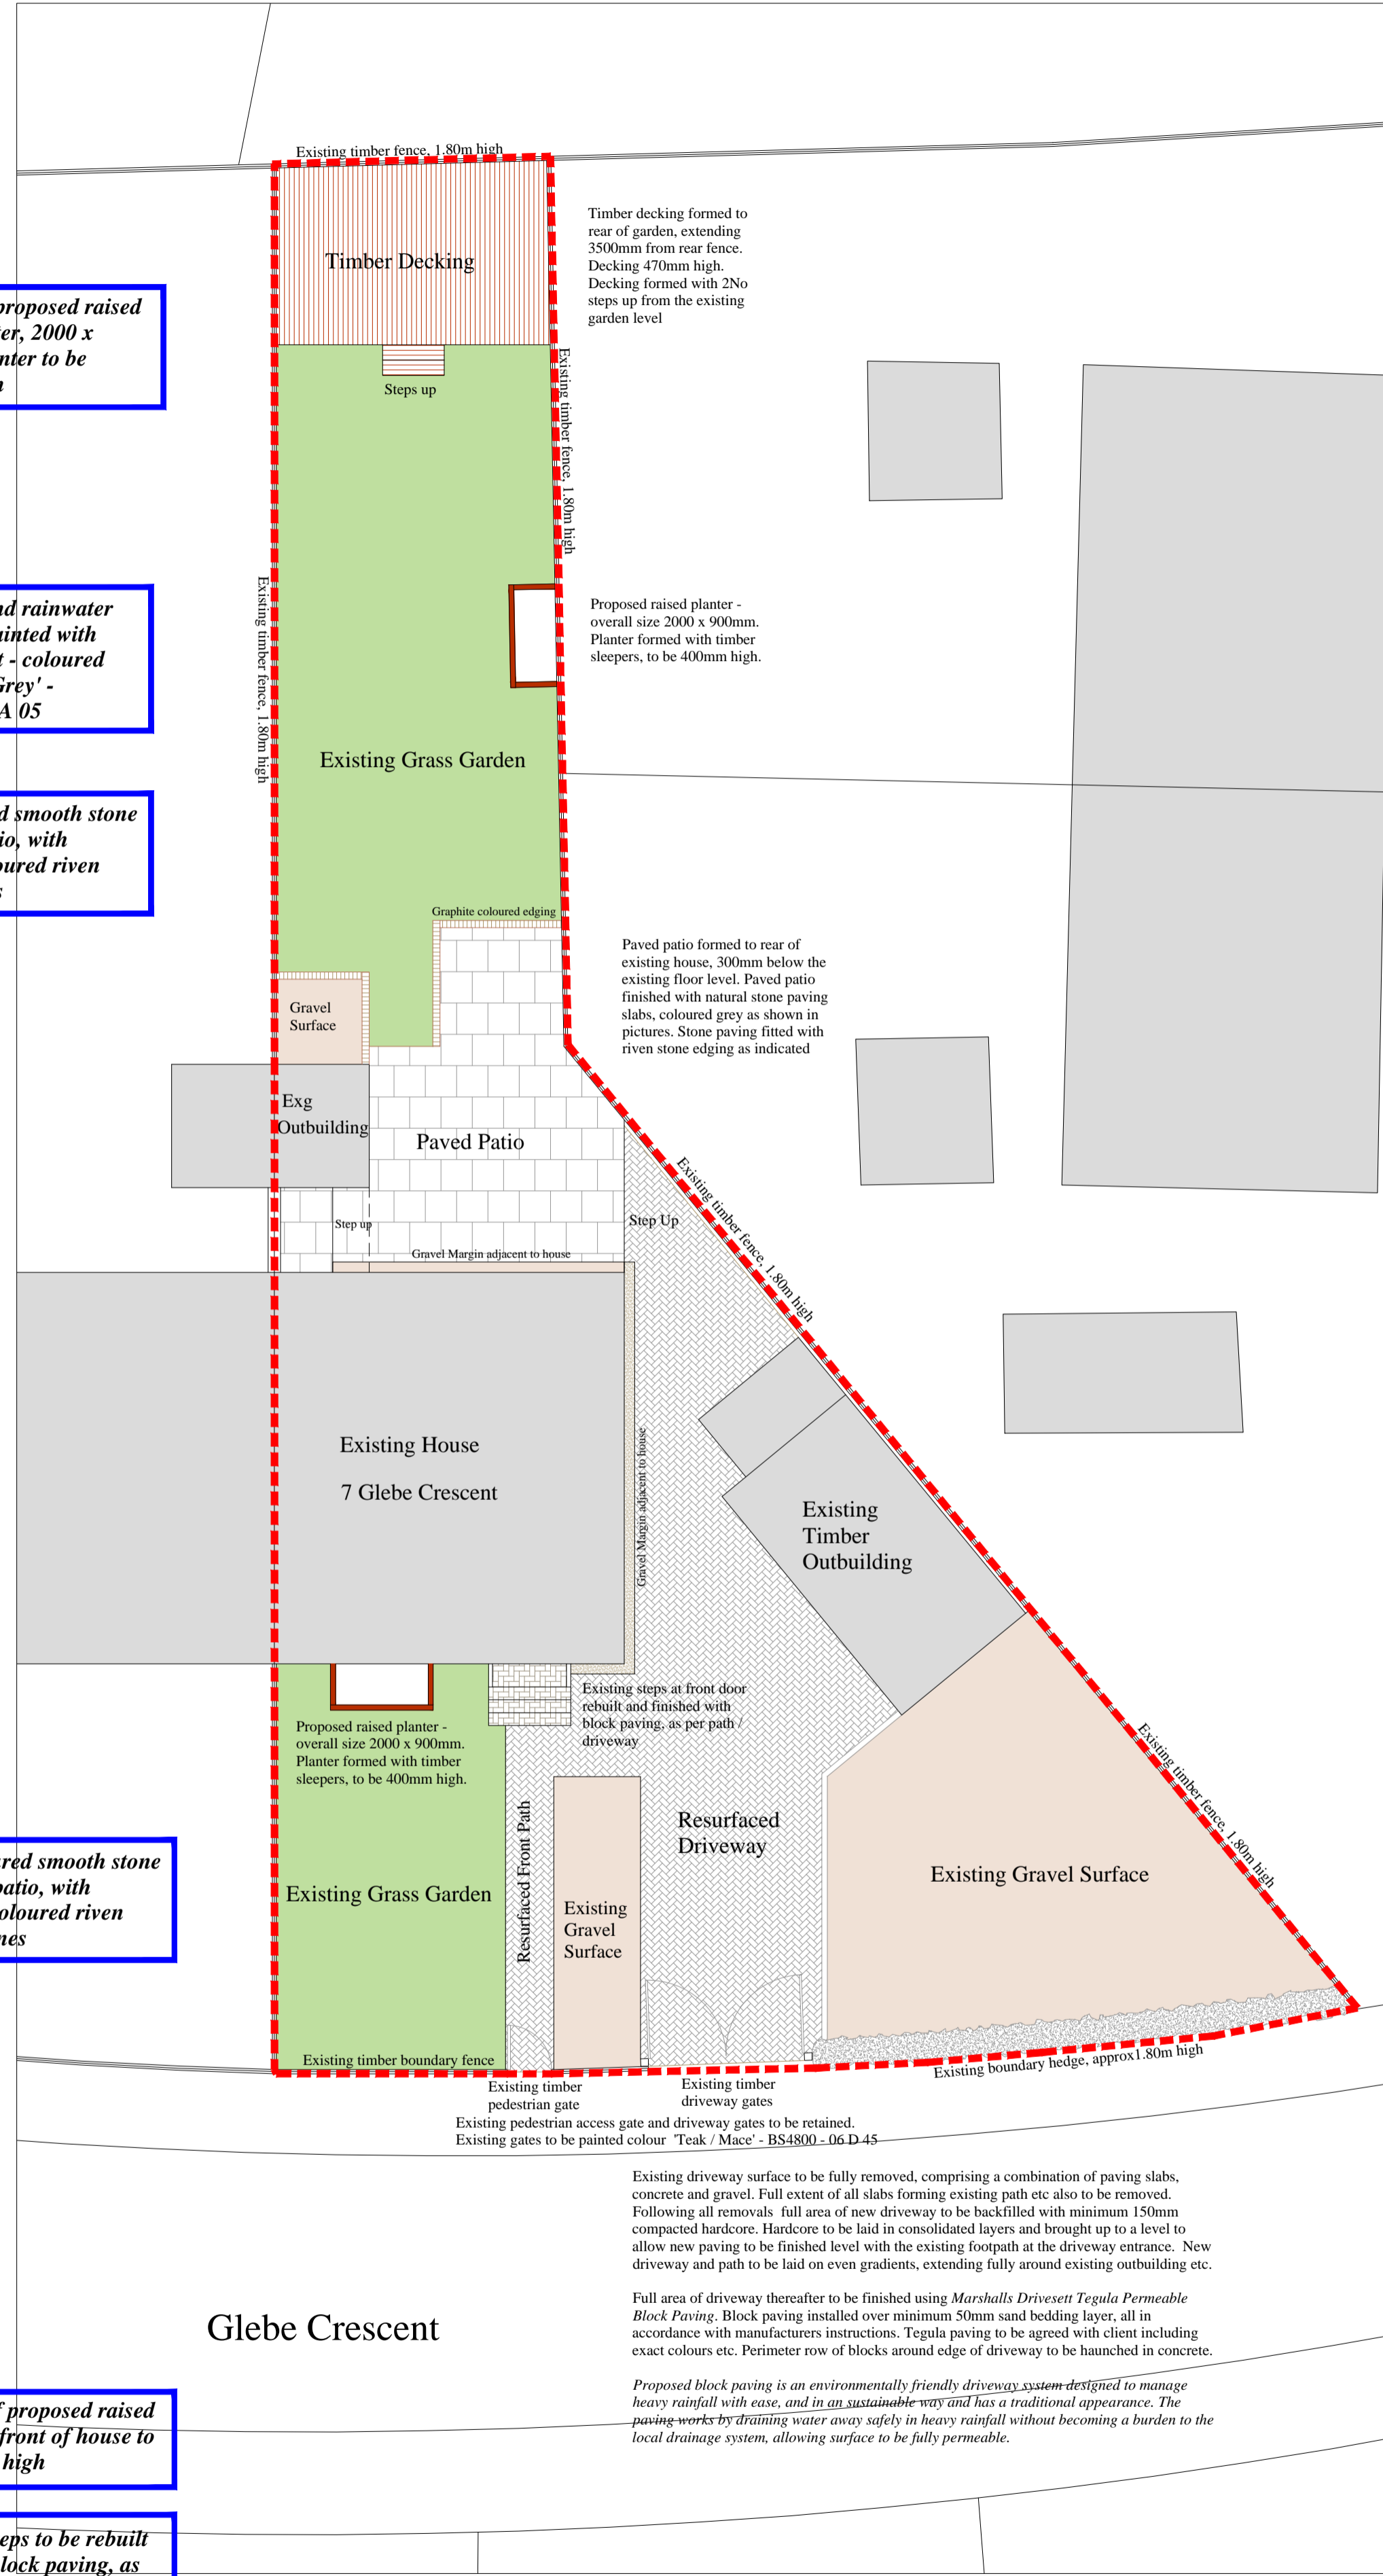


1:100 OVERALL SITE PLAN AS PROPOSED

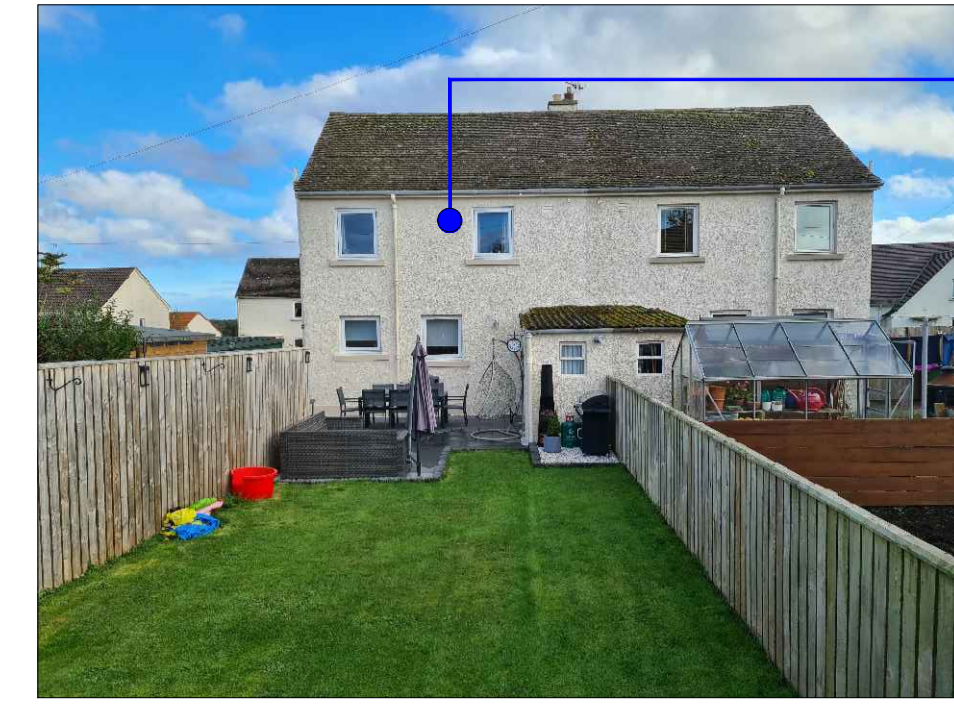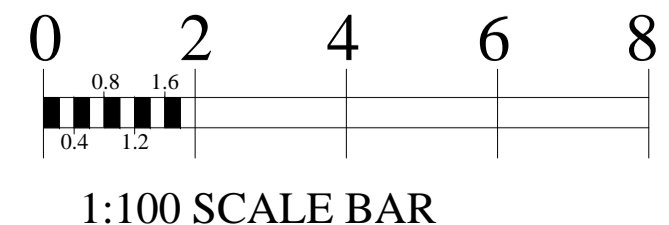


Picture 6 - Rear of House

External walls to be painted with exterior masonry paint - coloured 'Magnolia' - BS4800 - 08 B 15

Window cills / Door Surround to be painted with exterior masonry paint - coloured 'Beige' - BS4800 - 08 C 33

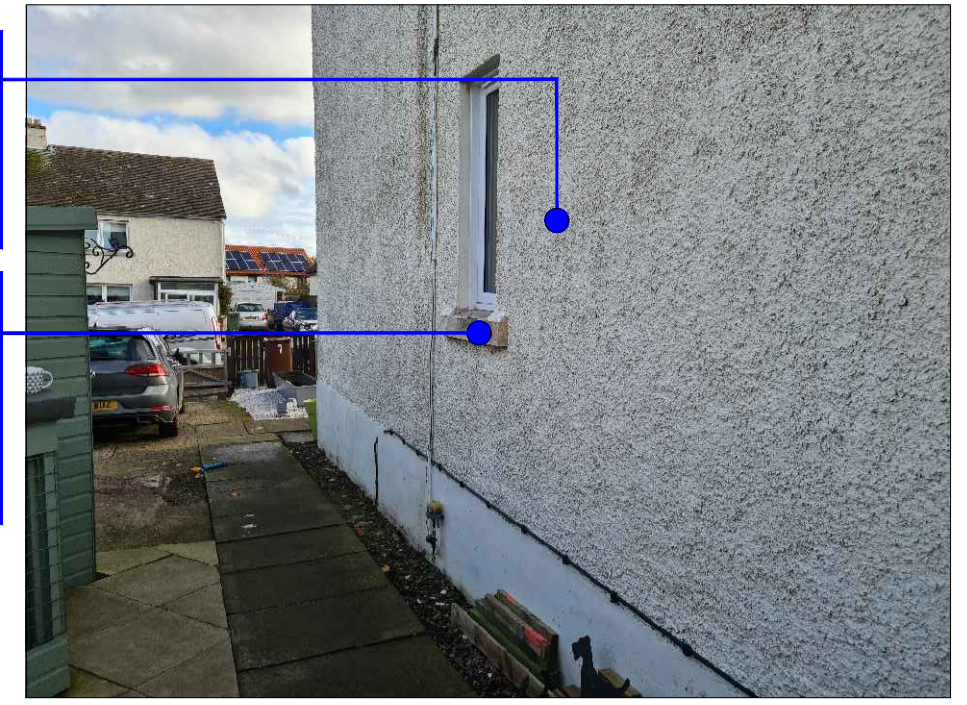

Picture 7 - Gable of House

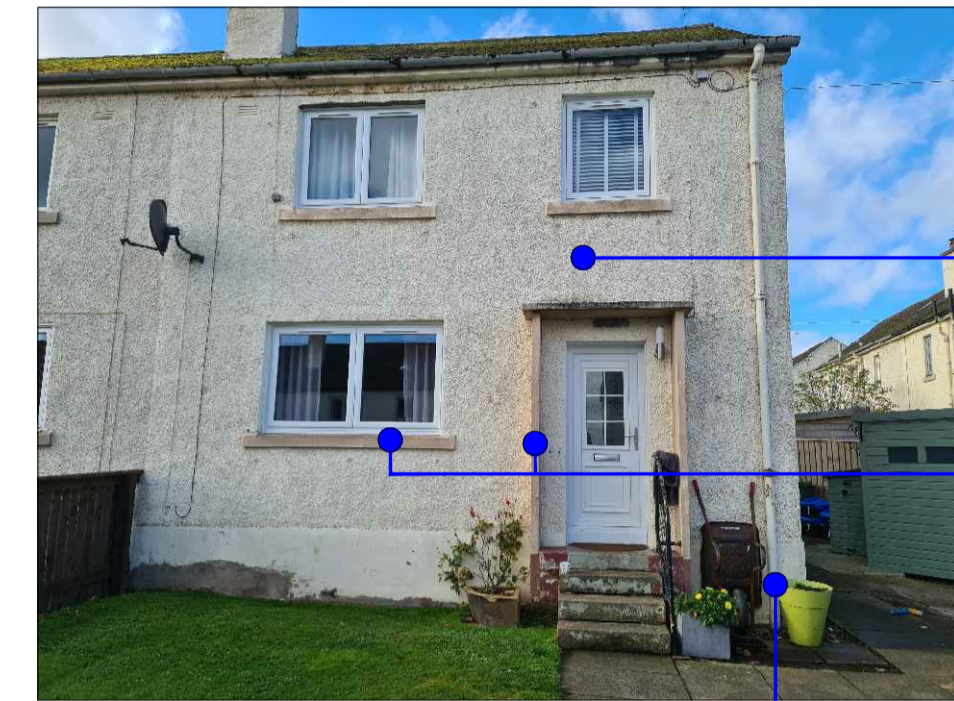


Picture 8 - Front of House

External walls to be painted with exterior masonry paint - coloured 'Magnolia' - BS4800 - 08 B 15

Window cills / Door Surround to be painted with exterior masonry paint - coloured 'Beige' - BS4800 - 08 C 33

All gutters and rainwater pipes to be painted with exterior paint - coloured 'Goosewing Grey' - BS4800 - 00 A 05

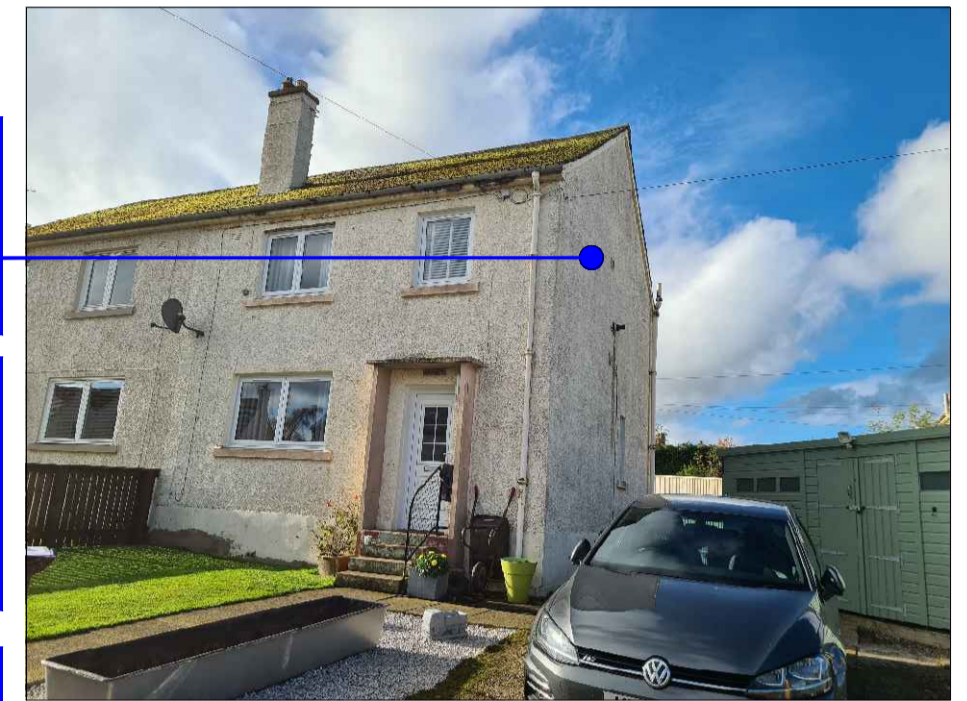

Picture 9 - Front / Gable of House



Picture 10 - Pedestrian Gate

Existing pedestrian access gate to be painted - colour 'Teak / Mace' - BS4800 - 06 D 45

Existing Driveway gates to be painted - colour 'Teak / Mace' - BS4800 - 06 D 45



Picture 11 - Driveway Gates



Picture 12 - Ground to side of House

Existing pedestrian access gate and driveway gates to be painted - colour 'Teak / Mace' - BS4800 - 06 D 45

Existing slabs and Gravel to side of house to be removed. Full area to be resurfaced using traditional block paving - Marshalls Drivesett Tegula (or equal approved) coloured Pennant Grey as per driveway



Picture 13 - Driveway and Path

Existing Path and Driveway Surface to be resurfaced using traditional block paving - Marshalls Drivesett Tegula (or equal approved) coloured Pennant Grey. Existing gravel margin between to be retained



Picture 14 - Driveway

Existing slabs and gravel to driveway to be removed. Full area to be resurfaced using traditional block paving - Marshalls Drivesett Tegula (or equal approved) coloured Pennant Grey

Planning Application for External Works and External Painting at
7 Glebe Crescent, Athelstaneford
for Mr and Mrs Thomson

Overall Site Plan and Photographs
1:100
Dec 20

ARCTEC BUILD LTD

ANDREW DODDS
4 The Maltings
Haddington
EAST LoTHIAN
EH41 4EF
Tel - 01620 820960
Mob. 07715 049752
Andrew.dodds1@btopenworld.com