



All levels and dimensions to be checked on site prior to construction / fabrication; report discrepancies immediately. ~~Do not scale dimensions from this drawing.~~ This drawing is copyright protected.


REVISIONS
 -- 05.01.21 ED First Issue

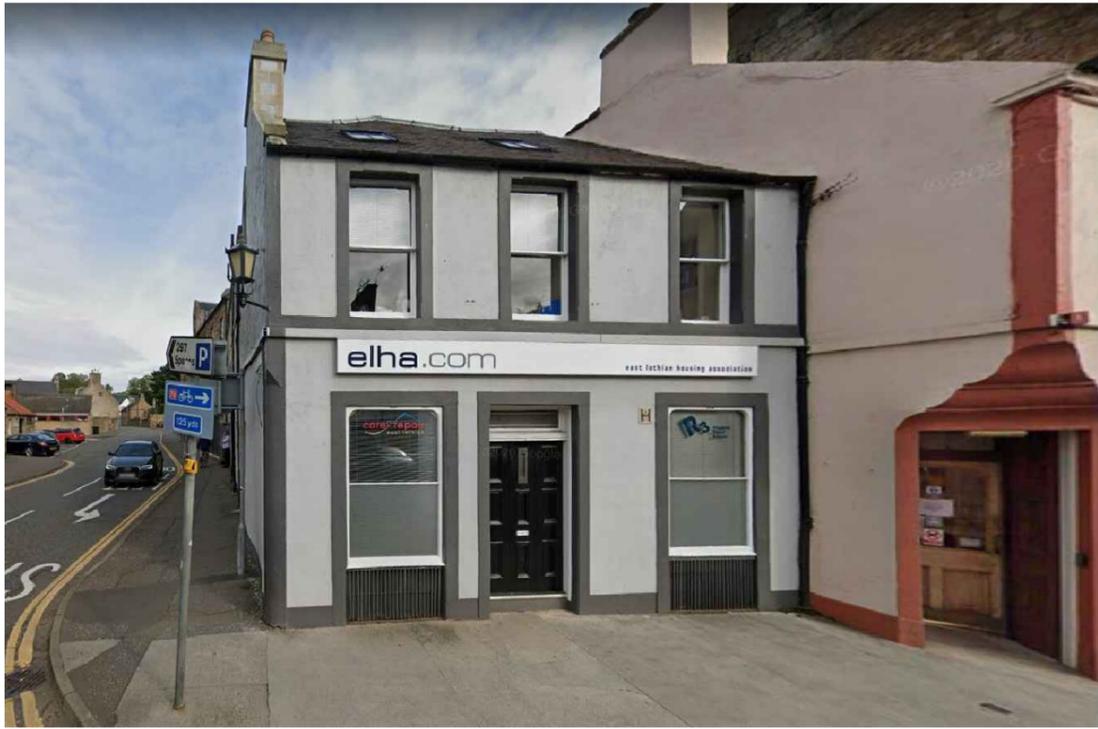

01 Existing Elevation - South 1
 NTS

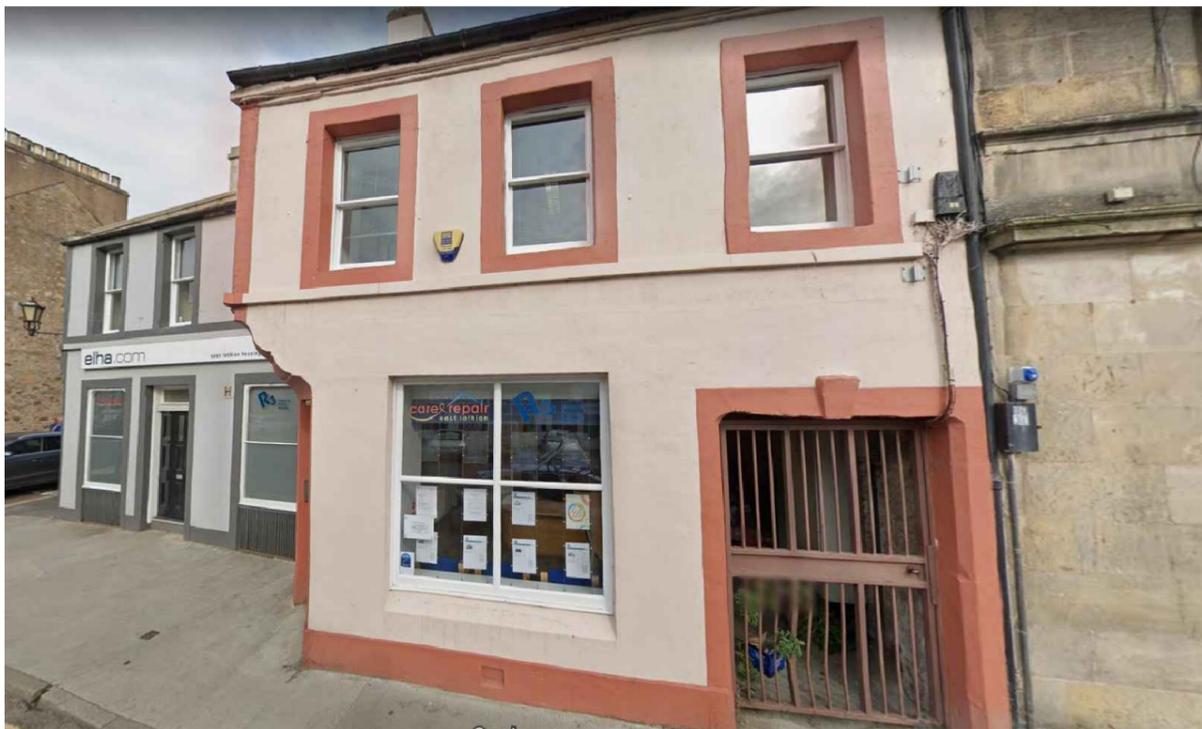

02 Existing Elevation - South
 NTS

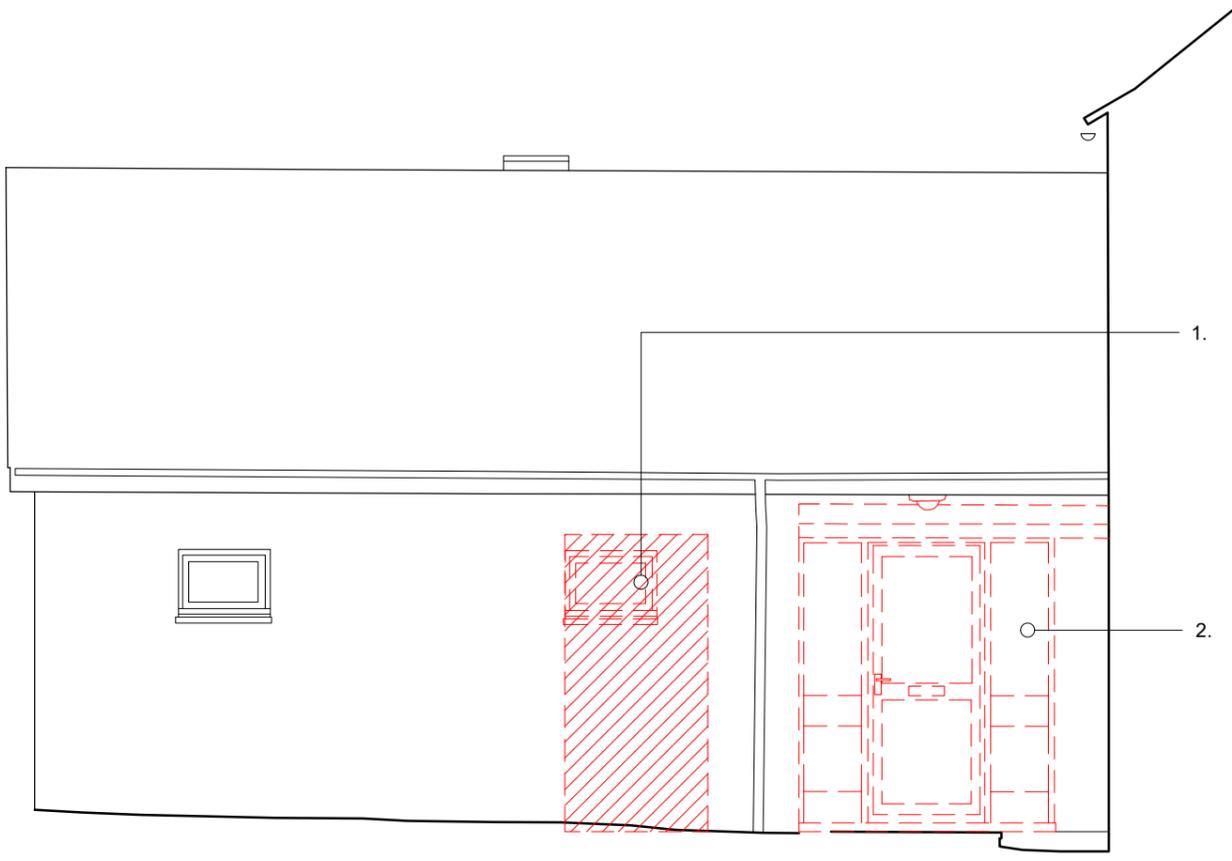

03 Existing Elevation - West - New Entrance Doors to Existing Building
 1:50