



NOTES


Glazing Type: SlimLite Double Glazing
Glass Make Up: 4-4-4
Glass U-Value: 1.6

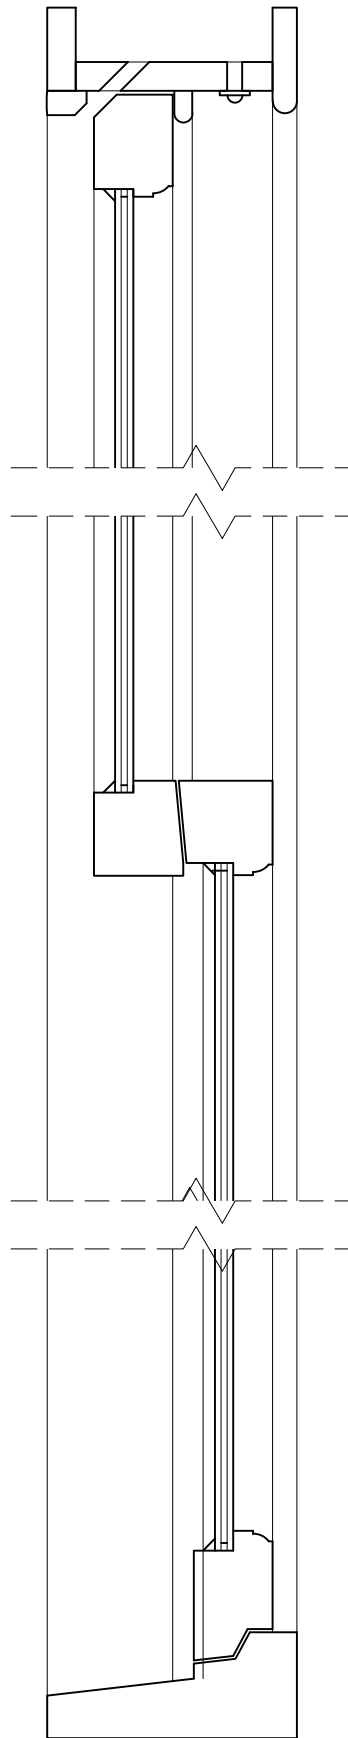

01 Typical SlimLite Double Glazed Section for Type B Windows
1:5

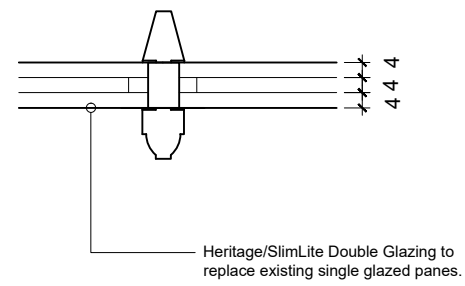

02 Typical SlimLite Double Glazed Section on Type A Windows
1:2

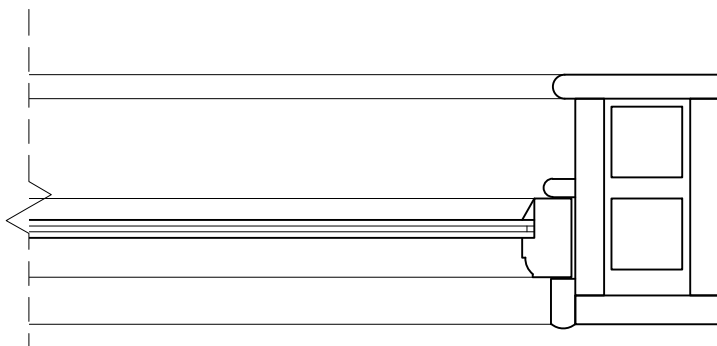

03 Typical SlimLite Double Glazed Plan - Type B Windows
1:5