



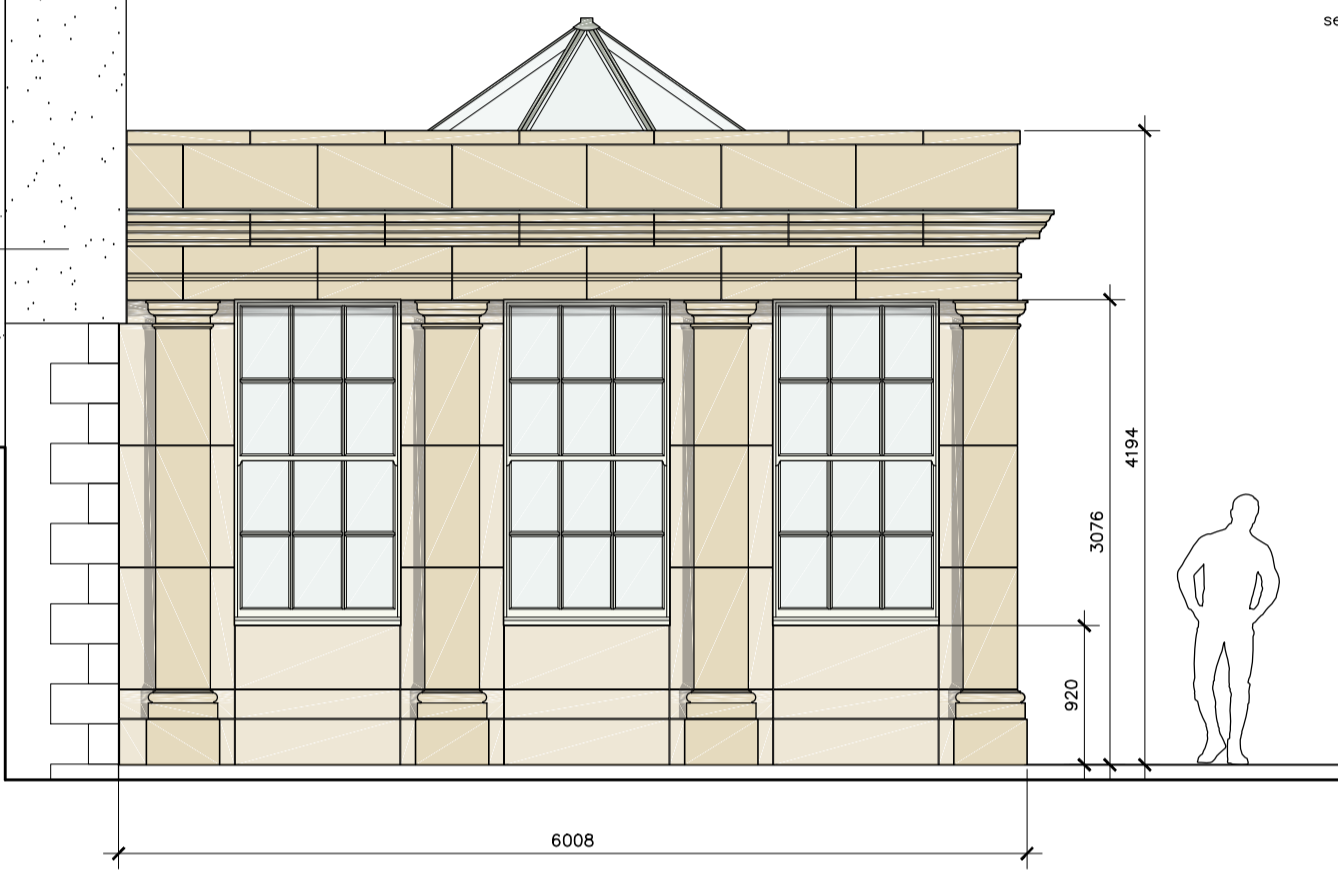

PROPOSED WEST ELEVATION (1:50)



PROPOSED PART EAST ELEVATION (1:50)

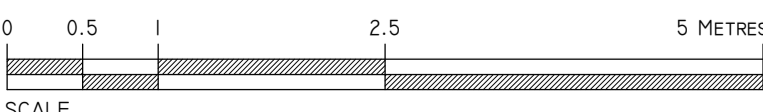

PROPOSED SOUTH ELEVATION (1:50)

PROPOSED EAST ELEVATION (1:50)

GENERAL DRAWING NOTES

1. Do not scale off this drawing. All dimensions are in millimetres unless otherwise stated.
2. This drawing is to be read in conjunction with all relevant Architectural, Interior, Civil, Structural and Service Engineer's drawings and specifications.
3. The contents of this drawing remains the intellectual property of J A Leask Architects Ltd and must not be reproduced or altered without the permission of the copyright holder.

PROJECT SPECIFIC NOTES

Revision/Date	Description	By

LEASK
Architects

The Tech Shed, Humbie, EH36 5PJ
T: 0131 6775000 W: www.leaskarchitects.co.uk E: admin@leaskarchitects.co.uk

Client
Mr and Mrs Dalrymple

Project
Quarryford House, Gifford, East Lothian, EH41 4PL

Drawing Title
Proposed Elevations

Scale	Date	Drawn by	Checked by
1:50 @ A1	Jan 21	MDK	DM
Job No.	Drawing No.	Revision	Issued for
GIF 2039	(3)01	-	-

Copyright © 2021 J A Leask Architects Ltd