

DO NOT SCALE FROM THIS DRAWING

The content of this drawing is subject to the provision of the Copyright Act 1956.
Work to figured dimensions only. Site dimensions are to be checked before work is started.
Any discrepancy whatsoever between any information contained on this drawing and any other document or drawing must be drawn to the attention of the Architect by the contractor before the work is executed.
IF IN DOUBT ASK IMMEDIATELY.



FRONT ELEVATION FACING LIVERPOOL ROAD




REAR ELEVATION





SIDE ELEVATION




SIDE ELEVATION

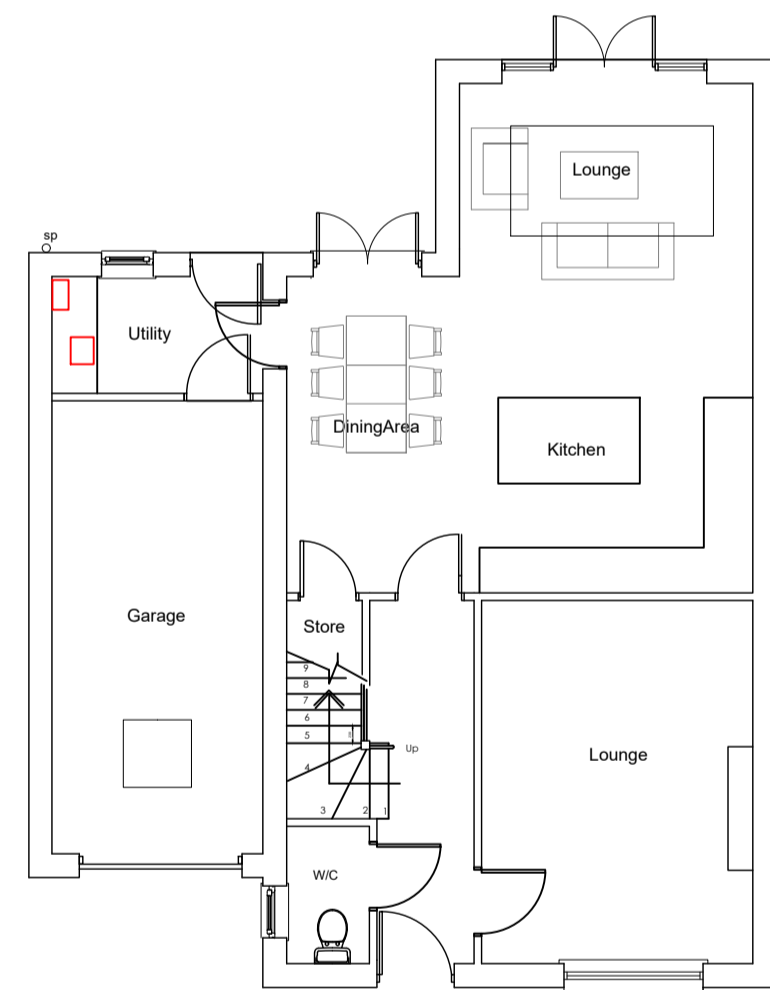

GROUND FLOOR PLAN

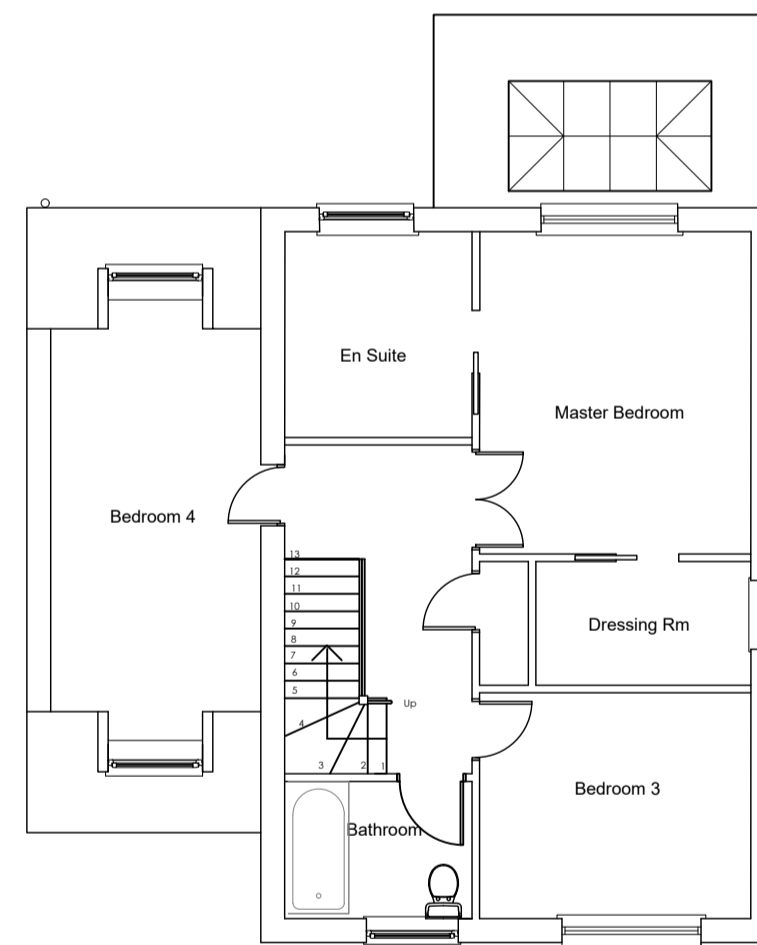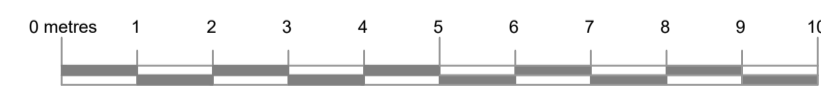

FIRST FLOOR PLAN

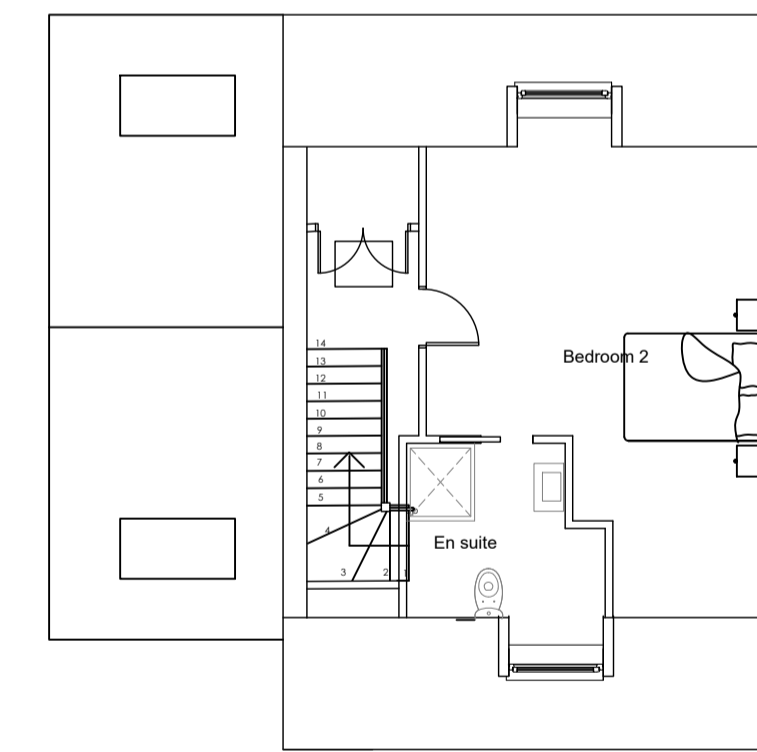

SECOND FLOOR PLAN

PLOT 03 HOUSE TYPE

rev	date	description

willacy horsewood architects

client:
MRS. KATHRYN BIRCHALL

job:
**PROPOSED DEVELOPMENT OF
No 30, LIVERPOOL ROAD, FORMBY, MERSEYSIDE**

title:
PLOT 03 HOUSE TYPE

scale	date	job no.	drawing no.	rev
1:100	12 JAN'21	MSW 090	PR03	

Penmon House, 76, Hoole Road, Hoole, Chester CH2 3NL
www.willacyhorsewood.co.uk
Tel: 07973322953 or 01244 853 891 E-Mail: mark@willacyhorsewood.co.uk