



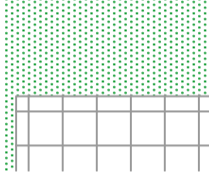

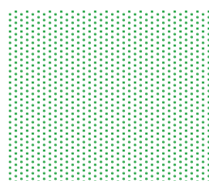
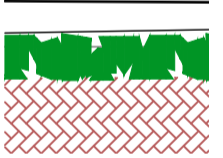


DO NOT SCALE FROM THIS DRAWING



The content of this drawing is subject to the provision of the Copyright Act 1956.  
 Work to figured dimensions only. Site dimensions are to be checked before work is started.  
 Any discrepancy whatsoever between any information contained on this drawing and any  
 other document or drawing must be drawn to the attention of the Architect by the contractor  
 before the work is executed.  
 IF IN DOUBT ASK IMMEDIATELY.

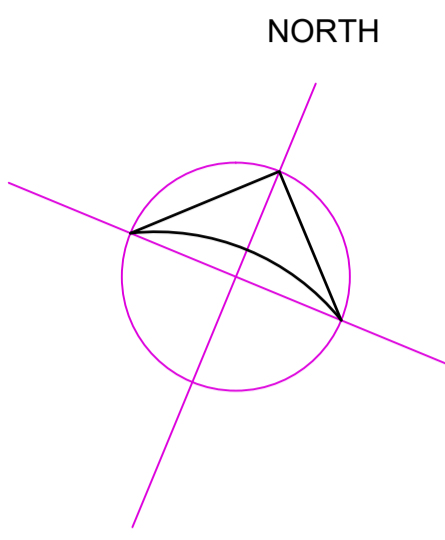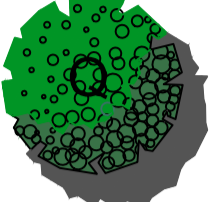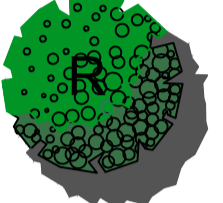

BOUNDARY PLANTING TO BE AS SET OUT IN TREE REPORT

-  ENGLISH OAK  
QUERCUS RUBER  
10L POT 150 - 200CM
-  ROWAN ASH  
SORBUS AUCUPARIA  
10L POT 150 - 180CM
-  1800mm HIGH CLOSE BOARDED FENCE
-  1200mm HIGH CLOSE BOARDED FENCE
-  PORCELAIN TILES
-  MARSHALL'S GREY PAVIOOURS
-  GRASSED AREAS
-  PORTUGUESE LAURELS 1800mm HIGH  
OR EXISTING HEDGE INFILLED  
WITH SPECIES TO MATCH EXISTING



LIVERPOOL ROAD

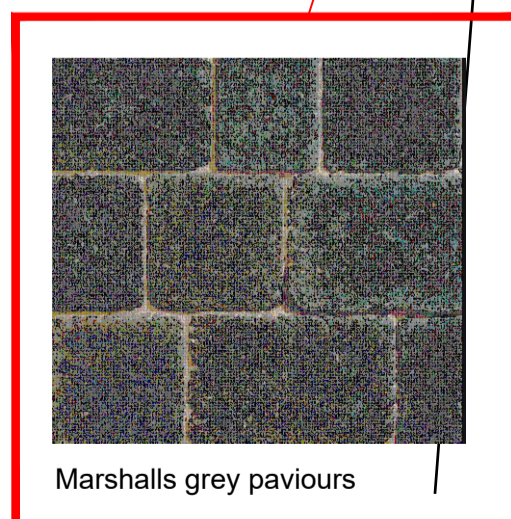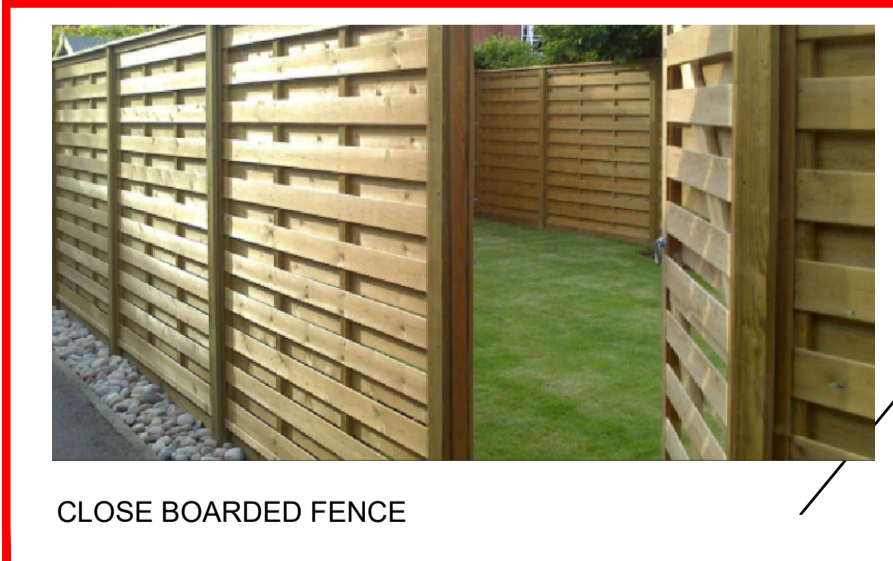

**PLANTING KEY**

No peat based compst should be used during planting ( although some shrubs may arrive in peat base )  
 Chemicals should be used sparingly and if only absolutely necessary

BORDER / SHRUB PLANTING	pot size	height	Specification
Calluna Vulgaris - heather	9cm	10-20cm	Bushy
Erica cinerea - heather	9cm	10-20cm	Bushy
Vaccinium myrtillus - bilberry	2ltr	60-80cm	Bushy - 2 breaks
Cotoneaster frigidus	3ltr	40-60cm	Branched - 2 breaks
Berberis darwinii	3ltr	30-40cm	Bushy - 4 breaks
Vibernum bodnantense	3ltr	40-60cm	Branched - 3 breaks
Mahonia sp	3ltr	40-60cm	Bushy - 2 breaks
Pyracantha	3ltr	40-60cm	leader with several laterals : 4 breaks

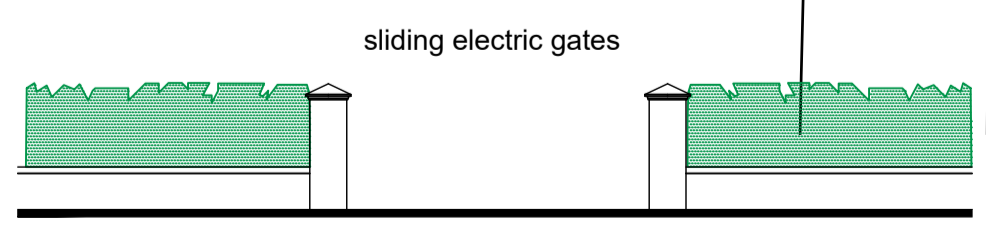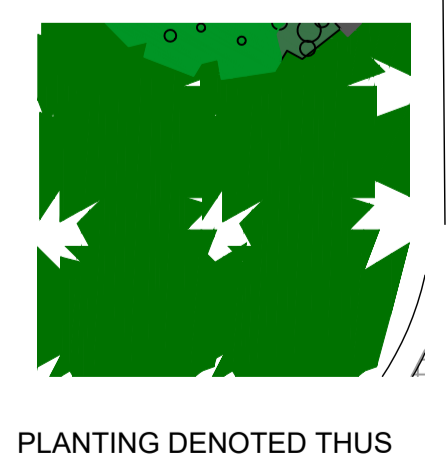

rendered boundary walls 600mm high with art stone capping  
 gate pillars 1500mm high including art stone capping  
 ENTRANCE GATES

**HARD AND SOFT LANDSCAPING**

rev	date	description

**willacy horsewood architects**

client: MRS. KATHRYN BIRCHALL

job: PROPOSED DEVELOPMENT OF No 30, LIVERPOOL ROAD, FORMBY, MERSEYSIDE

title: HARD AND SOFT LANDSCAPING

scale	date	job no.	drawing no.	rev
1:100@A1	12 JAN'21	MSW 090	LS01	

Penmon House, 76, Hoole Road, Hoole, Chester CH2 3NL  
 www.willacyhorsewood.co.uk  
 Tel: 07973322953 or 01244 853 891 E-Mail: mark@willacyhorsewood.co.uk