



1. All dimensions to be checked on site prior to commencement.
2. Do not scale measurements from drawing.

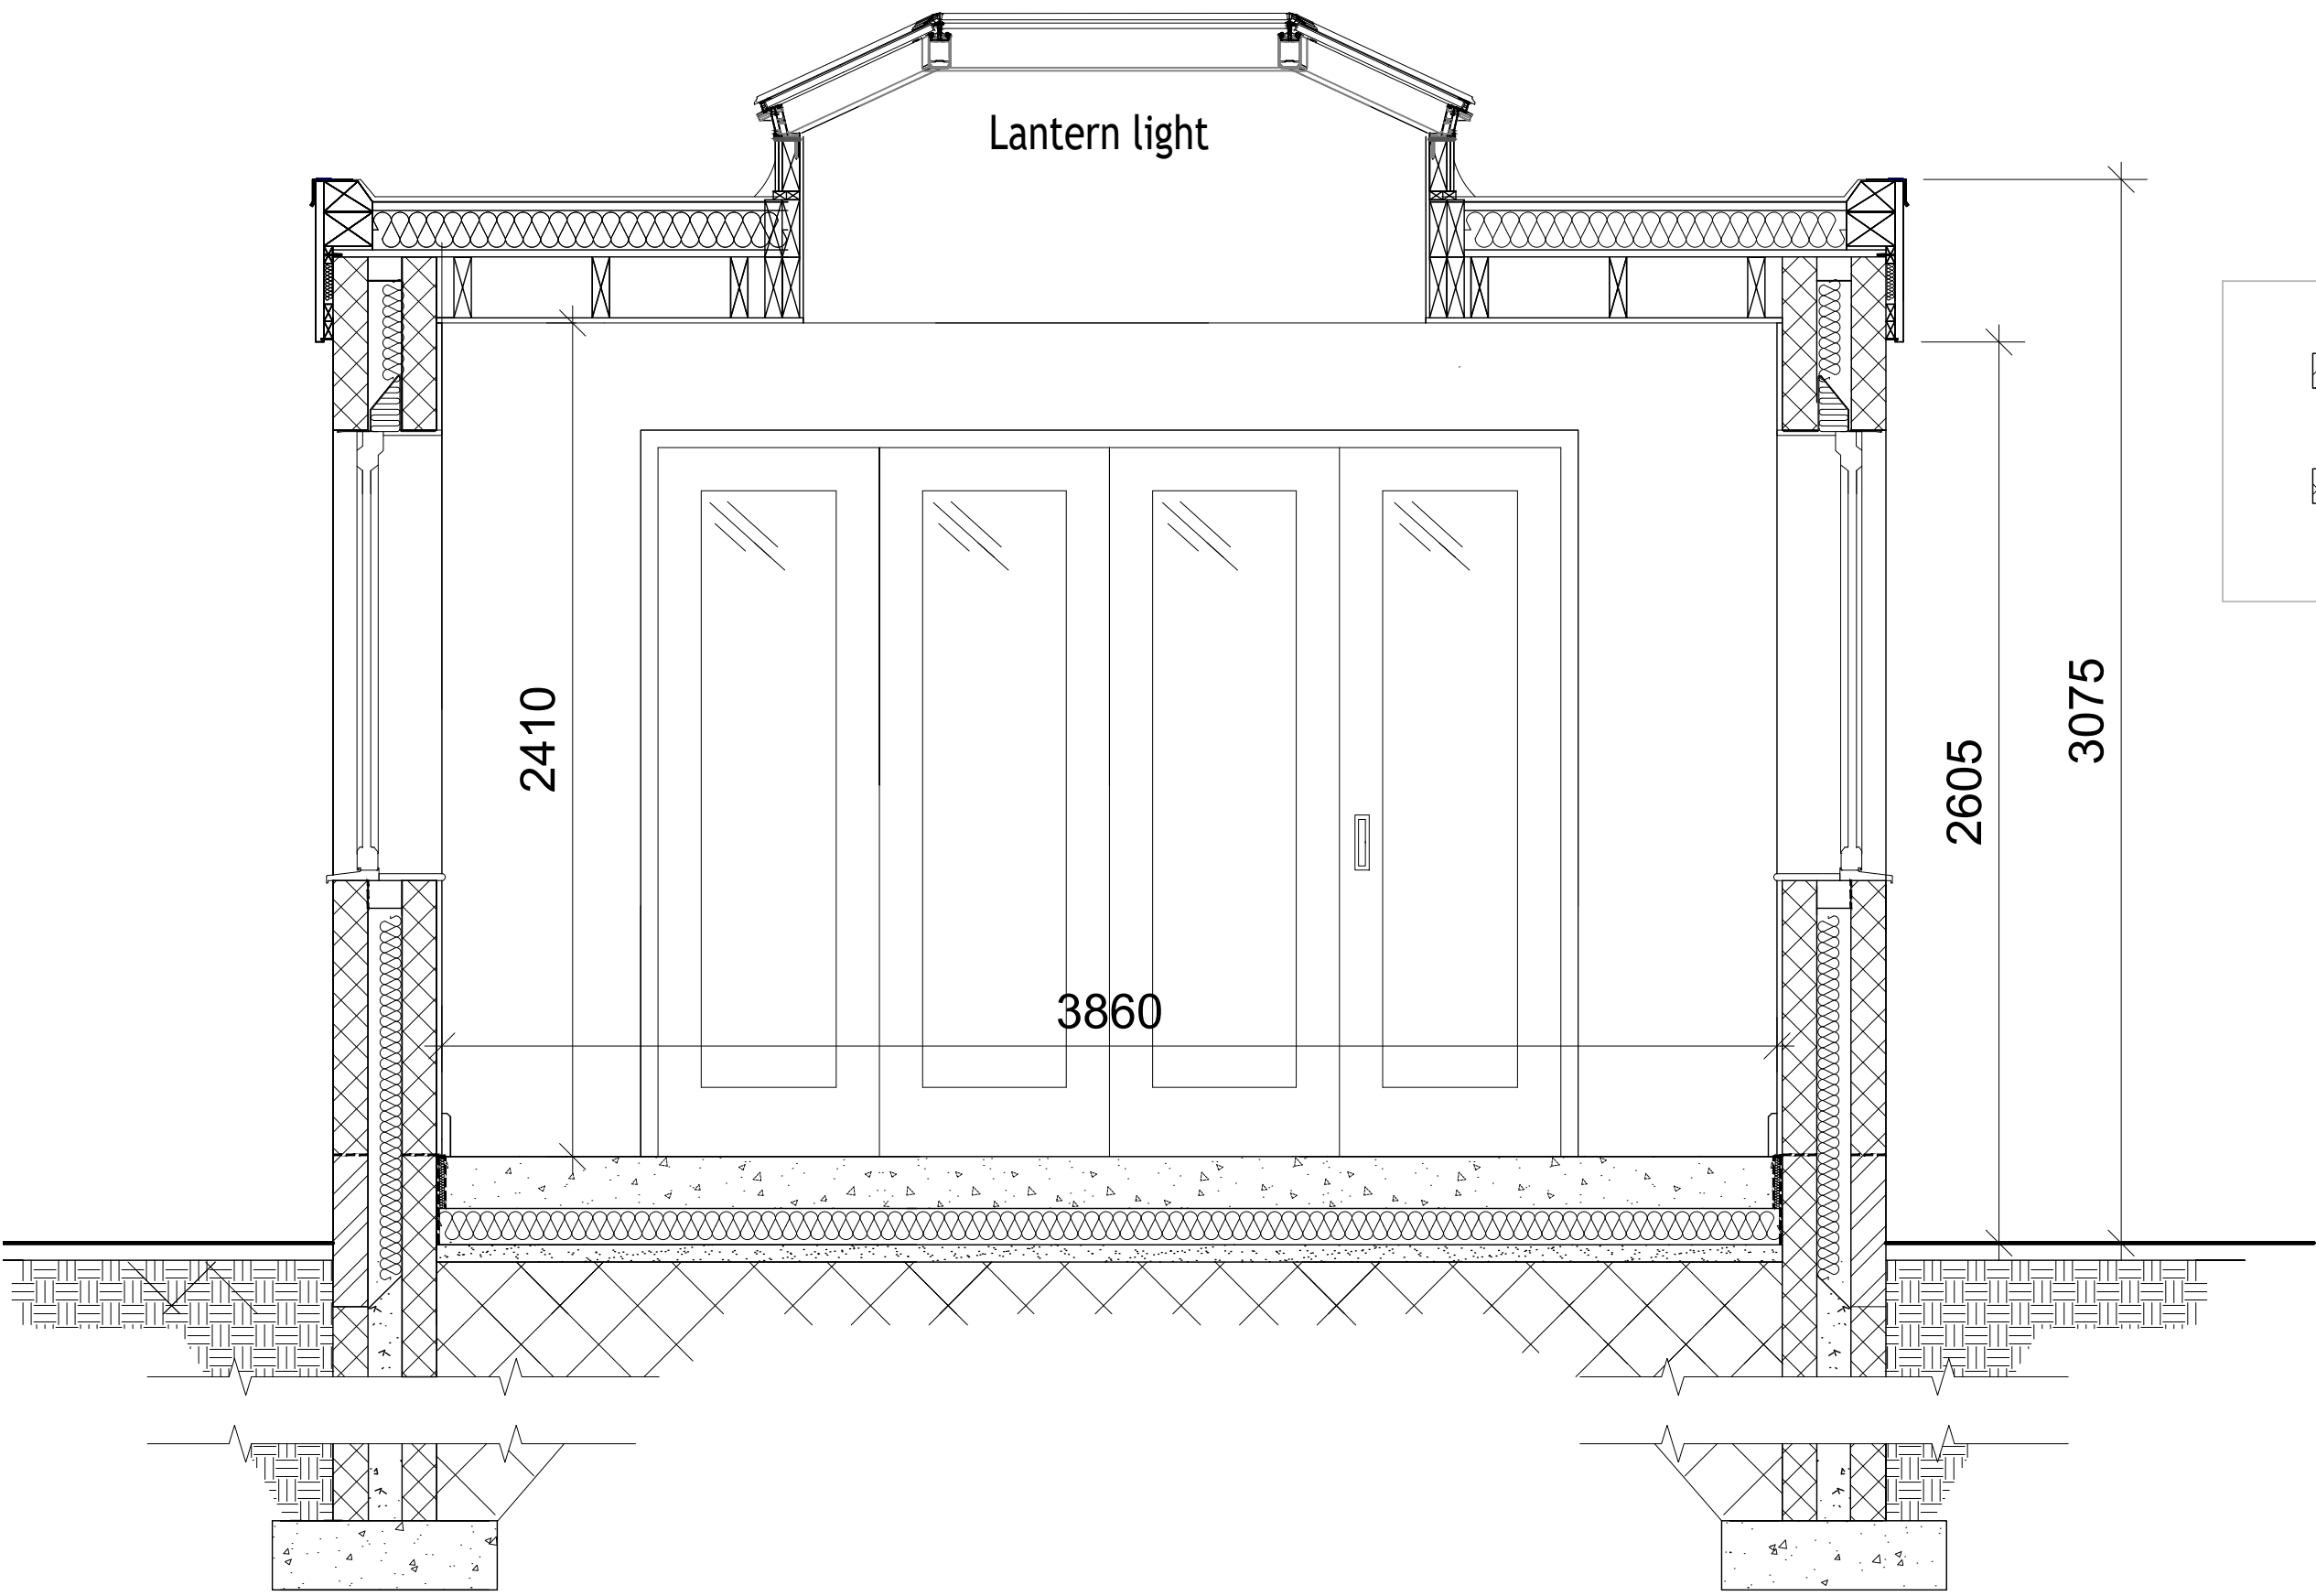

SECTION A - A

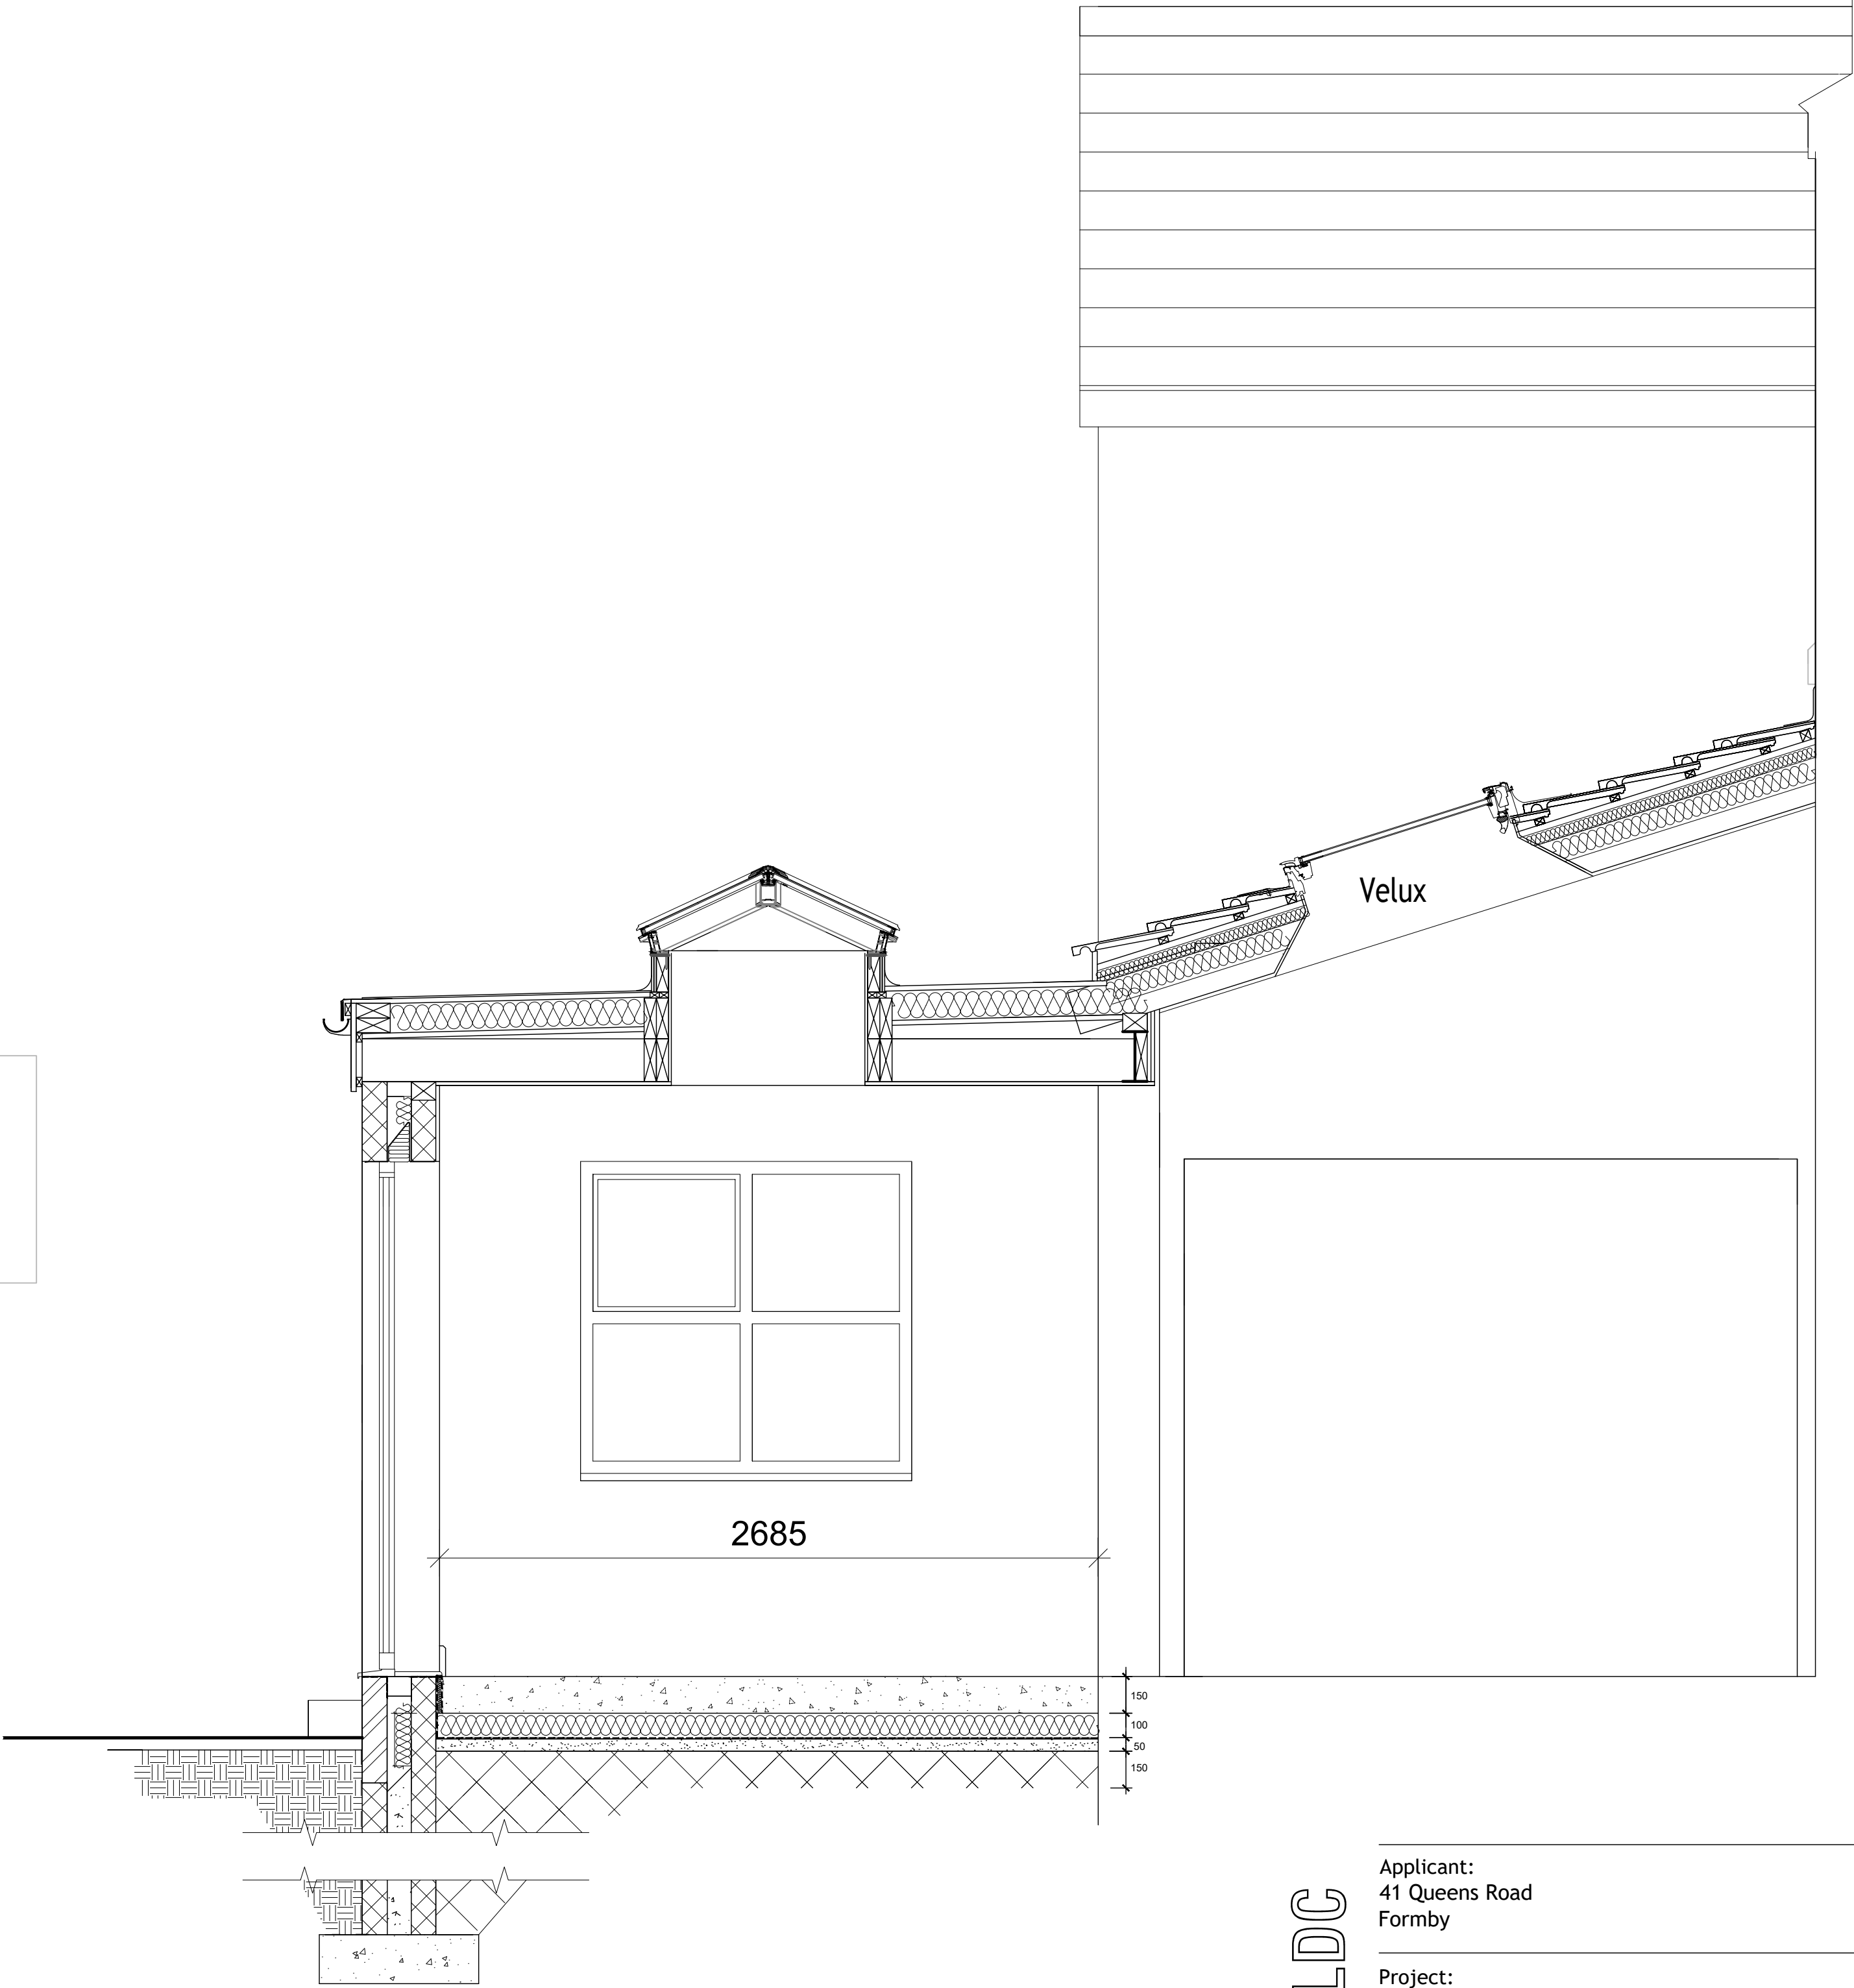

SECTION B - B

PLANNING LDC

Applicant: 41 Queens Road Formby	
Project: Demolition of existing Conservatory & construction of Orangery, small infill extension to side (5m²) & Installation of canopy/covering to side path	
Drawing: Sections A-A & B-B	
Scale: 1:50 @ A1	Date: Nov 2020
Drawing No: PL06	Revision: