
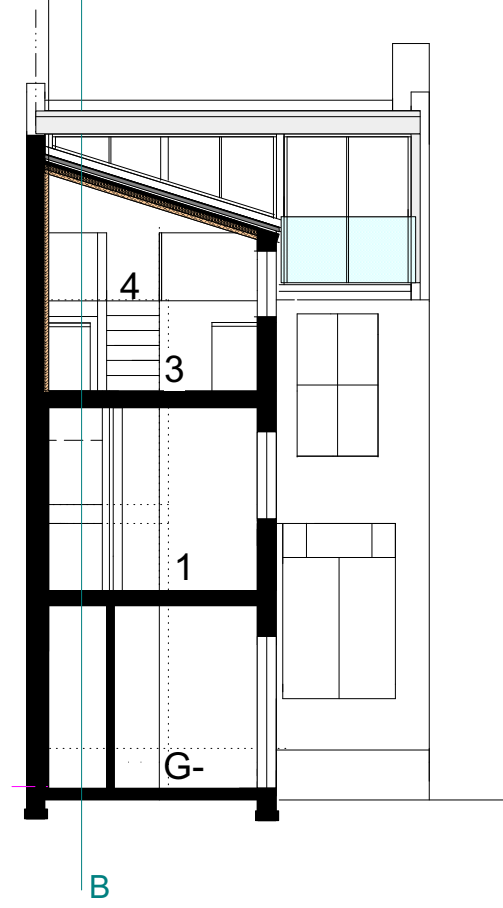
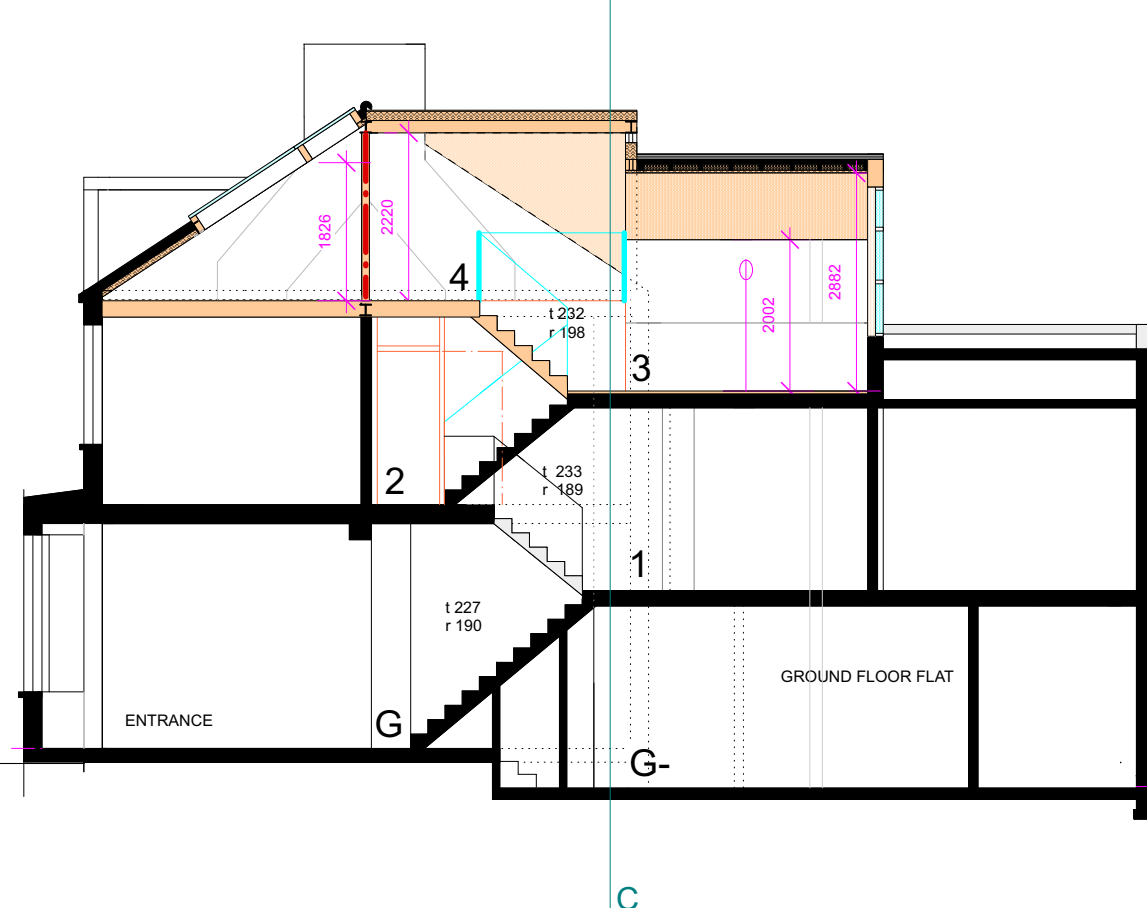


SECTION BB

EXISTING  
PROPOSED

SECTION AA

SECTION CC

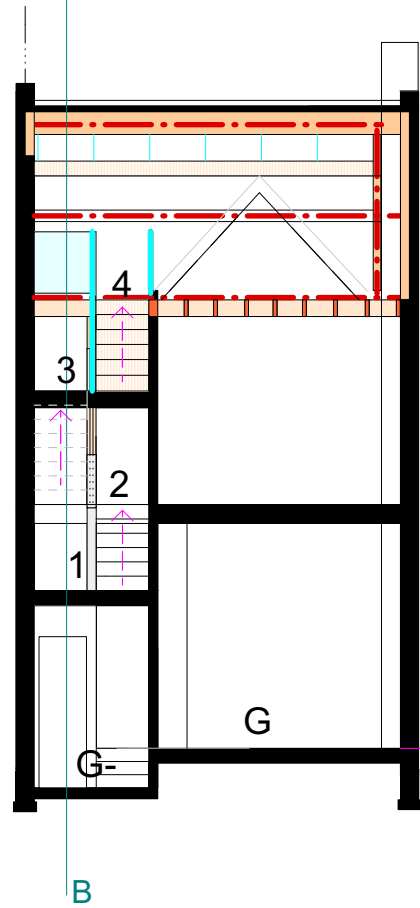

drawing set

David Buckingham Design 0777 847 1803 mail@dbuckingham.net

HDMxp Pgff  
HDMxp Psfr  
HDMxp Sabc  
HDMxp L

Project Title  
Location  
Drawing  
Date  
Scale  
Proposed roof conversion and extension to first floor flat  
9b Grafton Rd. w36pb  
Sections AA, BB, CC - Existing + Proposed  
Planning application  
Sept 2020  
1:100 @ A3

NOTES

Copyright retained by the designer. No implied dimensions to be checked on site by contractors and are their responsibility. Check all dimensions of existing and from plaster face. All work must comply with relevant B.S. and Building Regs. Builder must ensure he has all the details needed to designer at once. Structural cables are the responsibility of the contractor. The builder is responsible for acquiring any method statements needed.

HDMg xp  
Sabc 1.3