


Plan 2: Proposed

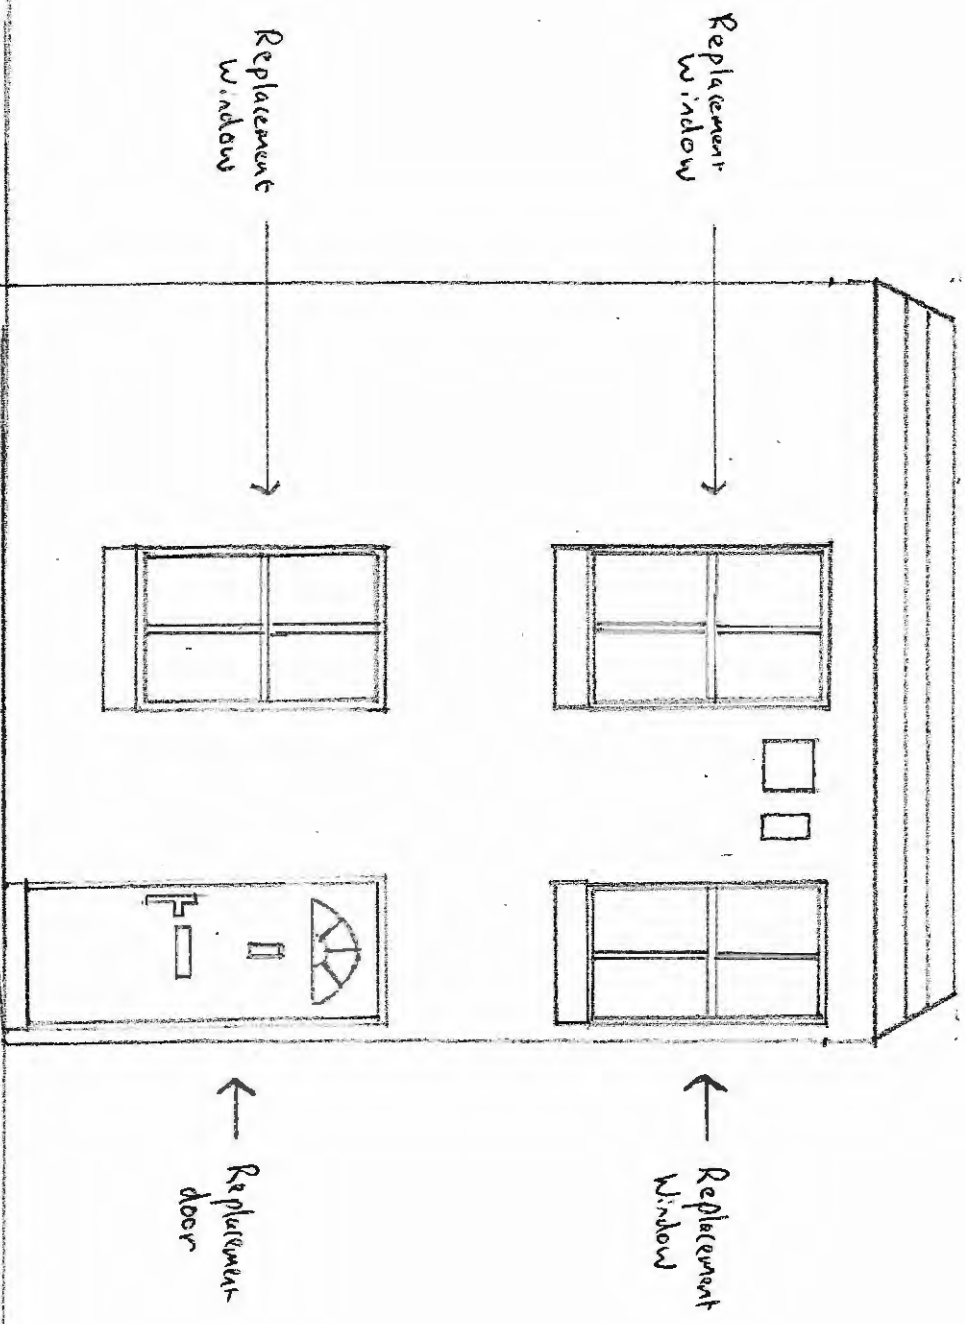

6 Penlee Street

1:50

Scale bar (metres)  
0 4m