


Plan 1: Existing

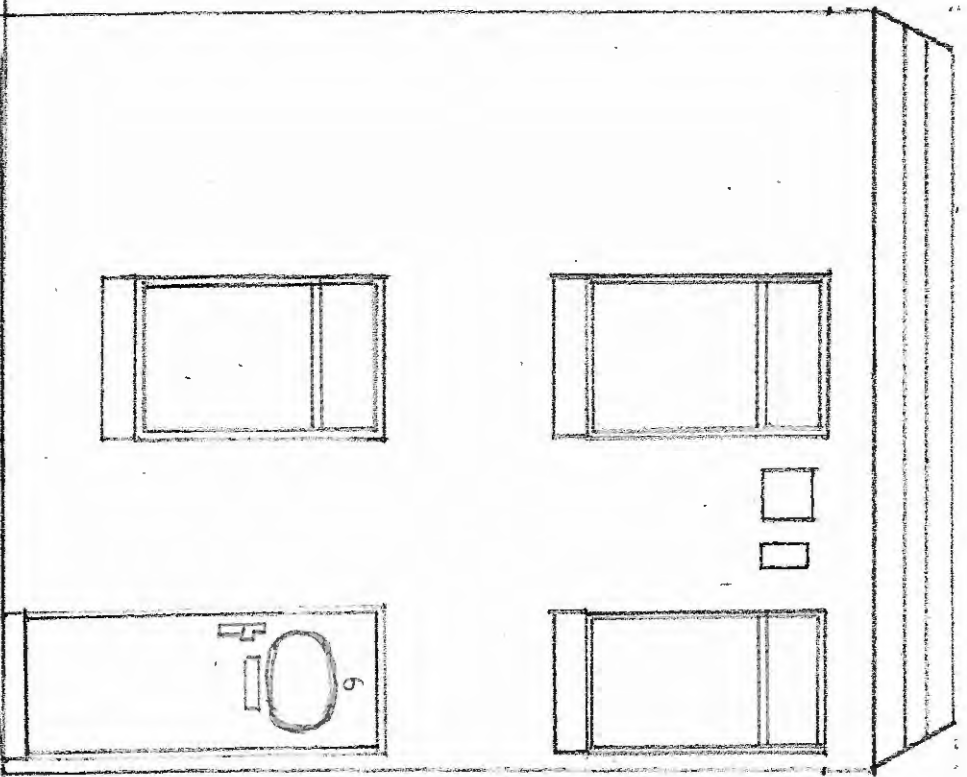

0 4m
Scale bar (metres)

6 Penlee Street

1:50