


H5 Existing and final levels of carport

Pethick Farm
Bucklawren Road
No Mans Land
LOOE
PL13 1QS

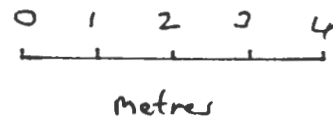

Scale 1:100 at A4

Datum = 0
Base of north east corner of concrete garage wall, 2.5m south of proposed carport

