


H6 Existing and final levels of shed

Pethick Farm
Bucklawren Road
No Mans Land
LOOE
PL13 1QS

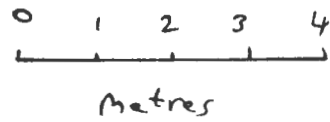

Scale 1:100 at A4

Datum = 0

Base of north east corner of concrete garage wall, 8.5m south of proposed Shed.

