



Notes:  
1. Do not scale from drawings for construction purposes. All dimensions to be confirmed on site prior to construction.  
2. Roderick James Architects LLP to be notified of any discrepancies before construction continues.  
3. These drawings are the copyright property of Roderick James Architects LLP.  
4. All Roderick James Architects LLP drawings to be read in conjunction with the other consultants' information.  
5. All external works shown are indicative. Design and extent is to be provided by others.  
6. This document should only be used for the purpose indicated by the drawing status below.

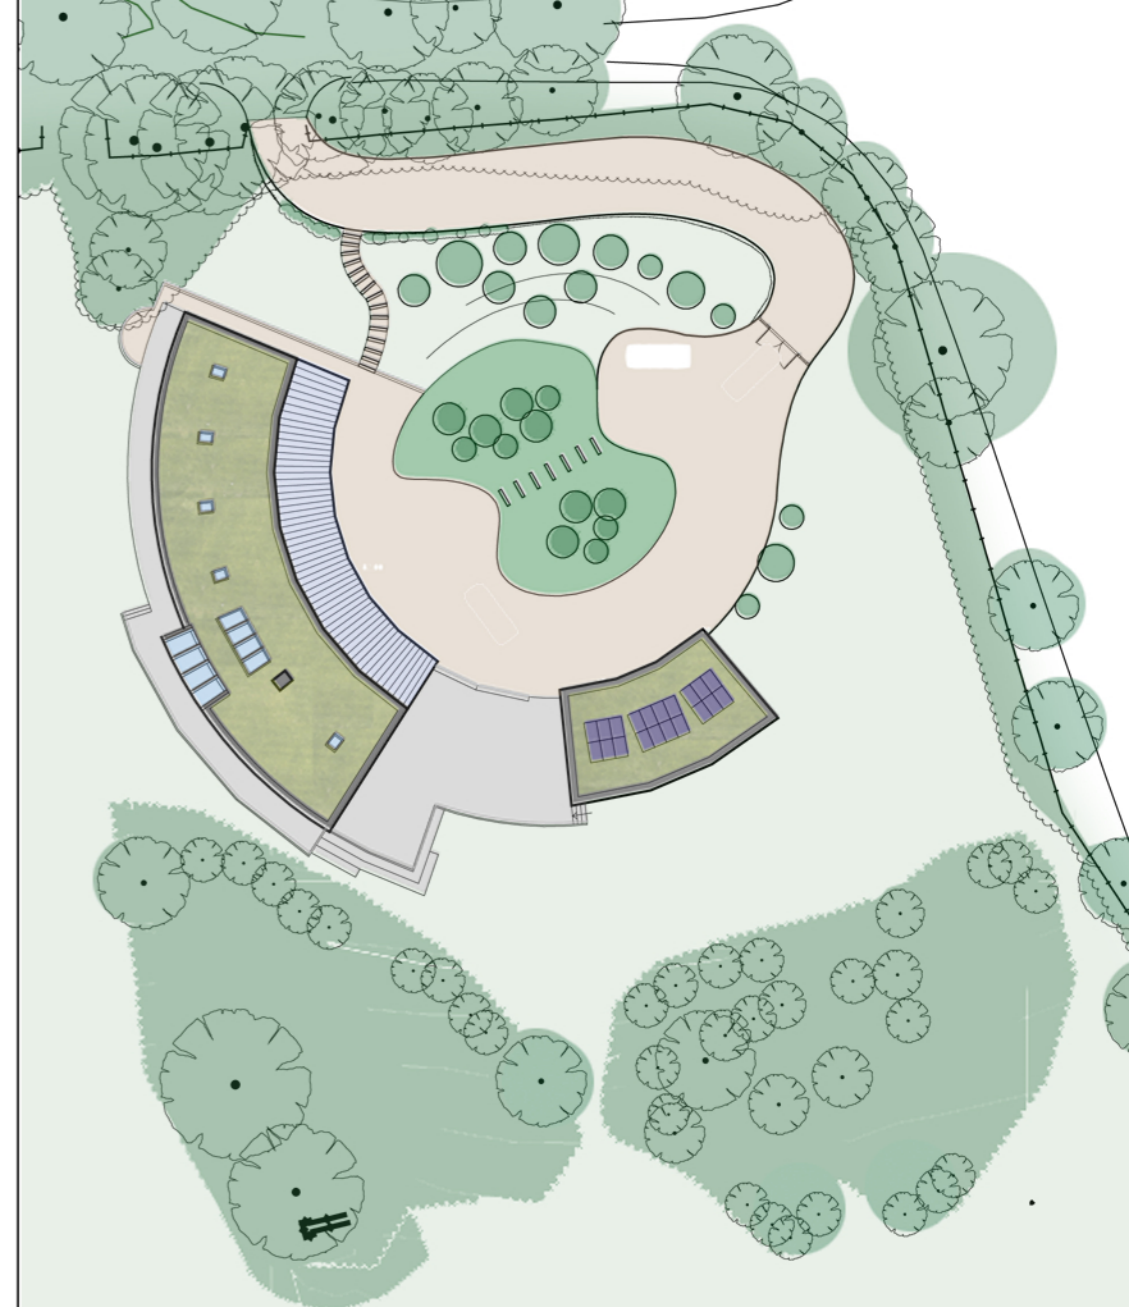

OWNER'S HOUSE PARKING

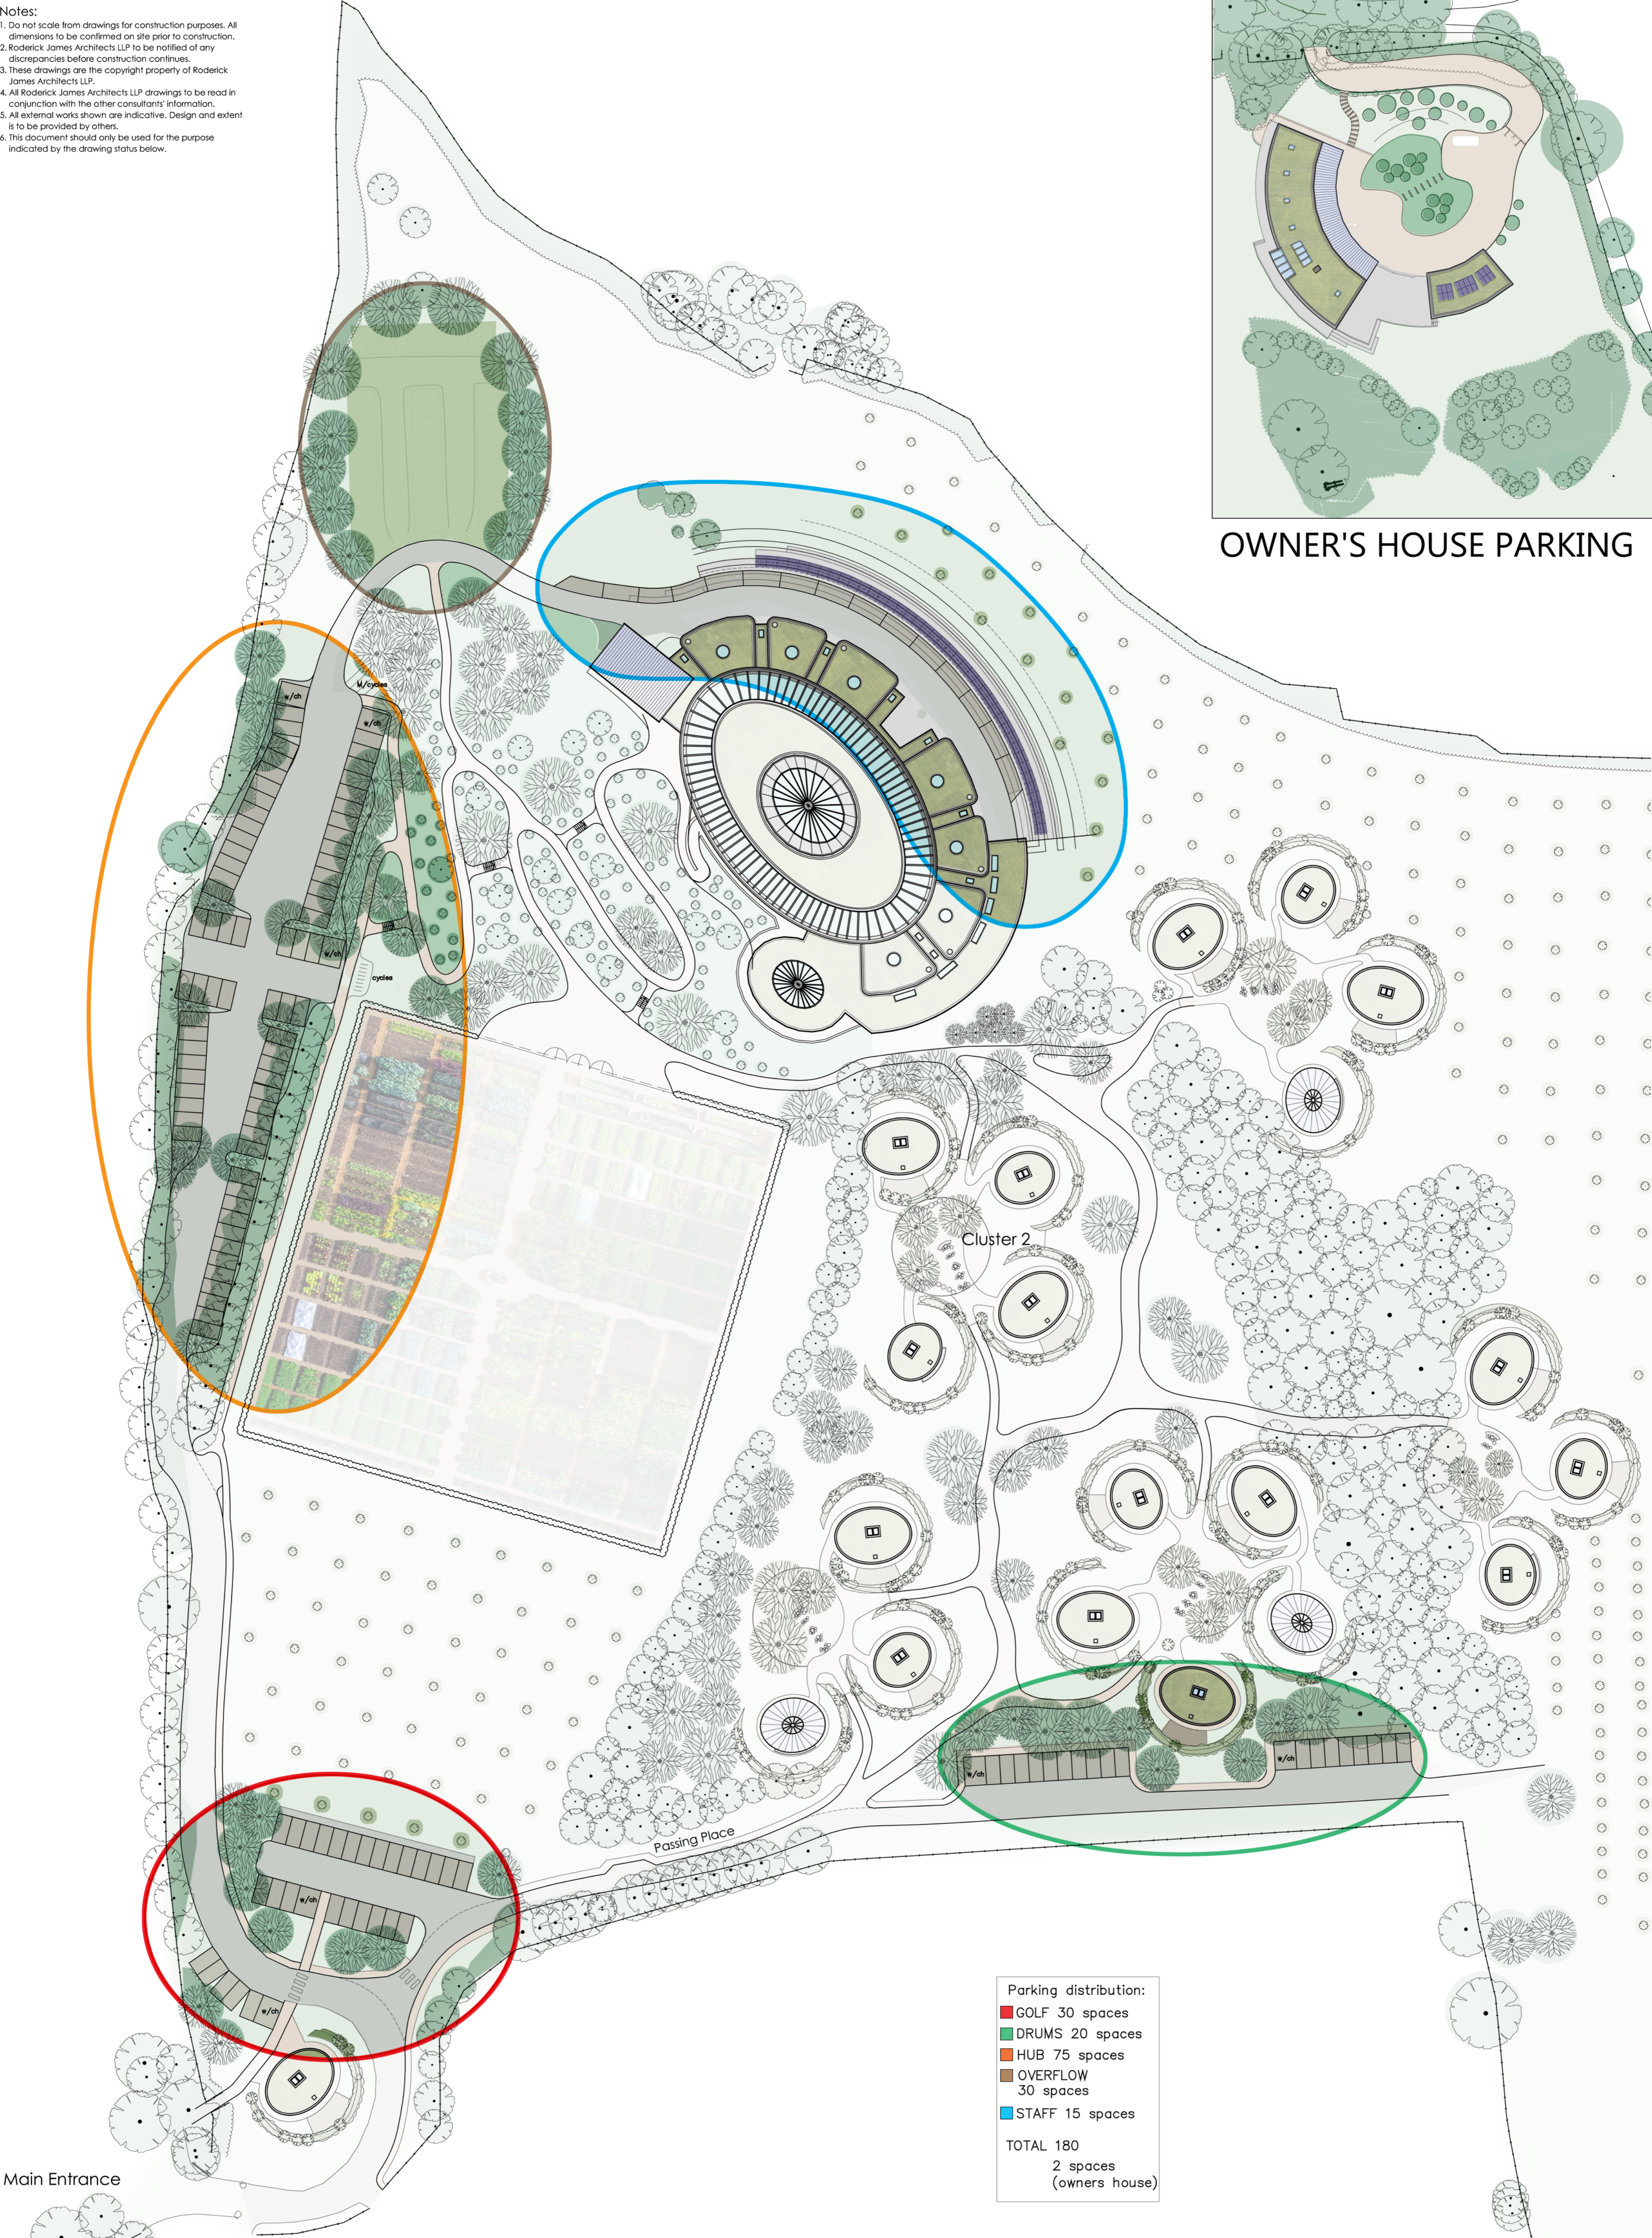

Parking distribution:  
■ GOLF 30 spaces  
■ DRUMS 20 spaces  
■ HUB 75 spaces  
■ OVERFLOW 30 spaces  
■ STAFF 15 spaces  
  
TOTAL 180  
2 spaces  
(owners house)

Main Entrance

## PARKING PROVISION 1:500

0 2 4 6 8 10 12 14 16 18 20  
0 10 20 30 40 50 60

1:500



**SURFACE MATERIALS**  
ROADS: RESIN-BOUND GRAVEL  
PARKING SPACES: RESIN-BOUND GRAVEL  
OVERFLOW PARKING: GRASSCNETE

**Roderick James Architects LLP**  
DEVON - WILTSHIRE - SCOTLAND  
tel: 01803 868 000 email: enquiries@rjaarchitects.co.uk www.roderickjamesarchitects.co.uk

revision	date	details
drawing status		
PLANNING APPLICATION		
project	drawing	
Gillyflower Project, former Lostwithiel Golf Course Site, Lostwithiel, Cornwall.	Parking Layout	
client	drawing number	revision
Sir T Smit & A Smit	Smit/77/Gillyflower/PL20	-
scale	date	
1:500 @ A1	Dec 20	