


PERSPECTIVE VIEW



ELEVATION

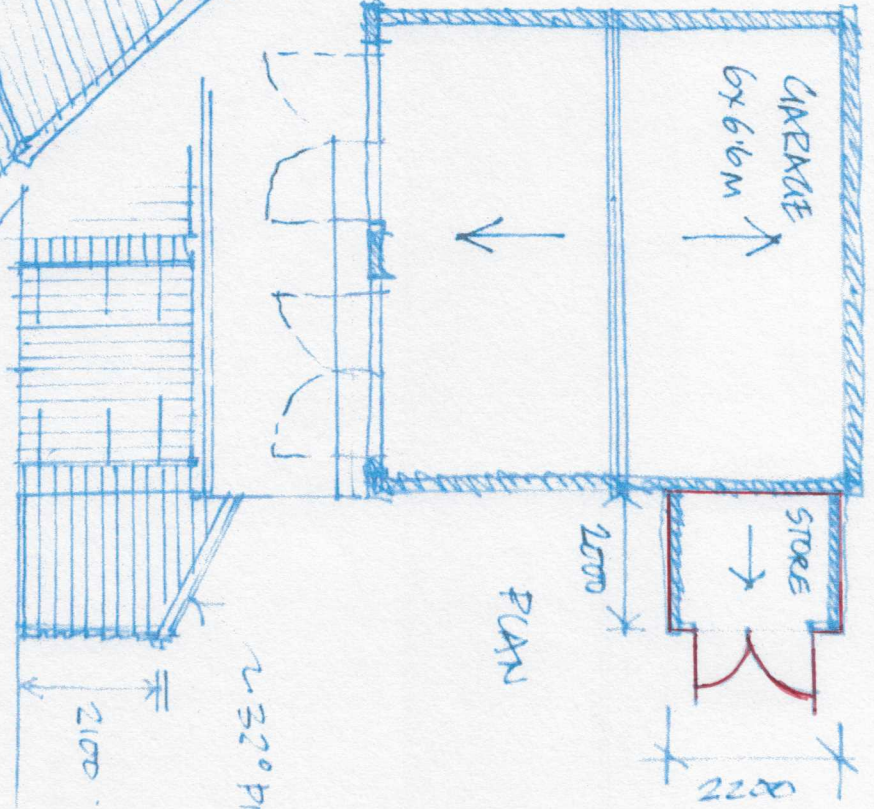

PLAN

LEAN-TO
SHED FOR
GRIFT EQUIPMENT/
SERVICES,
FORMED IN
HORIZONTAL
WEATHERBOARDING
TO MATCH GARAGE.

~ 32° PITCH