



ELEVATION SECTION

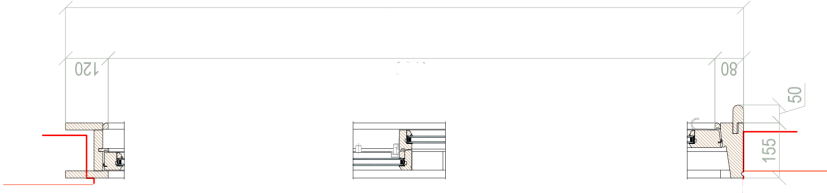

VIEW FROM OUTSIDE

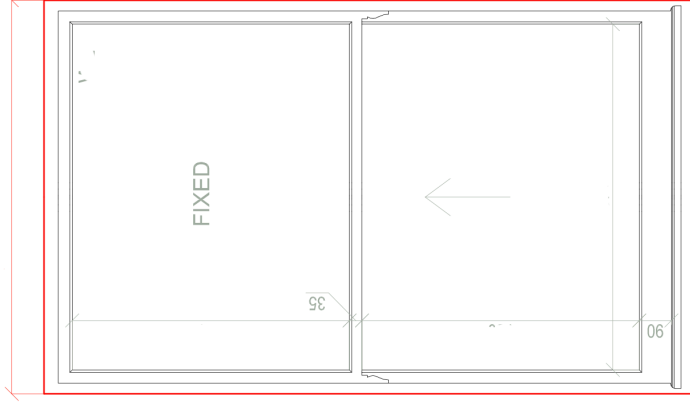

PLAN SECTION

ALL DIMENSIONS TO BE CHECKED ON SITE BEFORE COMMENCING WORK. NO DIMENSIONS TO BE SCALED FROM THIS DRAWING.
If the drawing is not drawn to scale for any purpose other than for reference, the dimensions shown in this drawing shall prevail over any other dimensions shown on any other drawing or specification of the work, whether in the printed or electronic form.

SCALE		DESIGNED BY	Mantvydas K.	2018-3-2	87c Saltram Crescent	
1:15		CHECKED BY			Spring assisted bay window	
		APPROVED BY			SHEET	
					1/5	