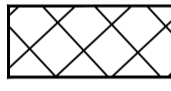

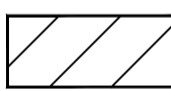

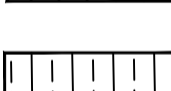
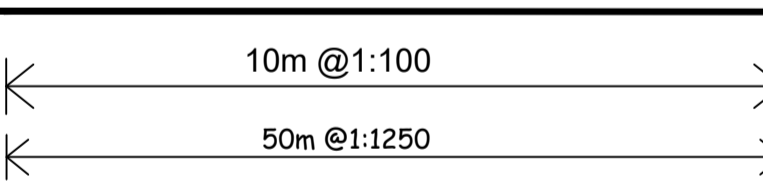


Travis Perkins High Wycombe  
 Removal of x3 parking bays to ensure the  
 HGV a Safer Maneuver when exiting, as  
 well as a safer stock storage.

- KEEP CLEAR 
- HGV SERVICING ZONE 
- EXTERNAL STOCK UPTO 5M  
Including racking systems. 
- EXTERNAL STOCK UPTO 3M  
Including racking systems. 
- EXTERNAL STOCK UPTO 2M  
Including racking systems. 



**KN Shopfitters Ltd**  
 Unit 19  
 Swannington Road  
 Broughton Astley  
 Leicester  
 LE9 6TU  
 Tel: 01455 283800

**DRAWING REF:**  
 KNS-1099

**CLIENT:**  
 Travis Perkins Properties LTD

**PROJECT:** Travis Perkins  
 Wycombe Lane,  
 Wooburn Green,  
 High Wycombe  
 HP10 0HH

**TITLE**  
 Proposed Site Plan,

<b>DATE:</b> January 2021	<b>SCALE:</b> 1:500@A1
<b>DRAWN BY:</b> DS	<b>CHECKED BY:</b> DS
<b>DRAWING NO:</b> KNS-3056-104	<b>REVISION:</b> R1

