



Cadmore End
Church of England Combined School

An orienteering map of

Cadmore End School

Scale: 1:500


5 10 15 20 metres

1cm on the map represents 5 metres on the ground

Magnetic north 2014

- Legend**
- open land
 - rough open land
 - hard surface (tarmac / slabs)
 - other hard surface (gravel / planks)
 - woodland: easy to run
 - undergrowth
 - hedge
 - prominent tree
 - bush (mostly holly)
 - rootstock
 - steep slope
 - earth bank
 - knoll (small earth mound)

- building, canopy
- steps
- raised planting bed (out of bounds)
- high fence, gate
- low fence
- wall
- indistinct path
- pond
- play equipment
- seat
- netball hoop
- birdtable
- post
- bin / wood pile
- log circle

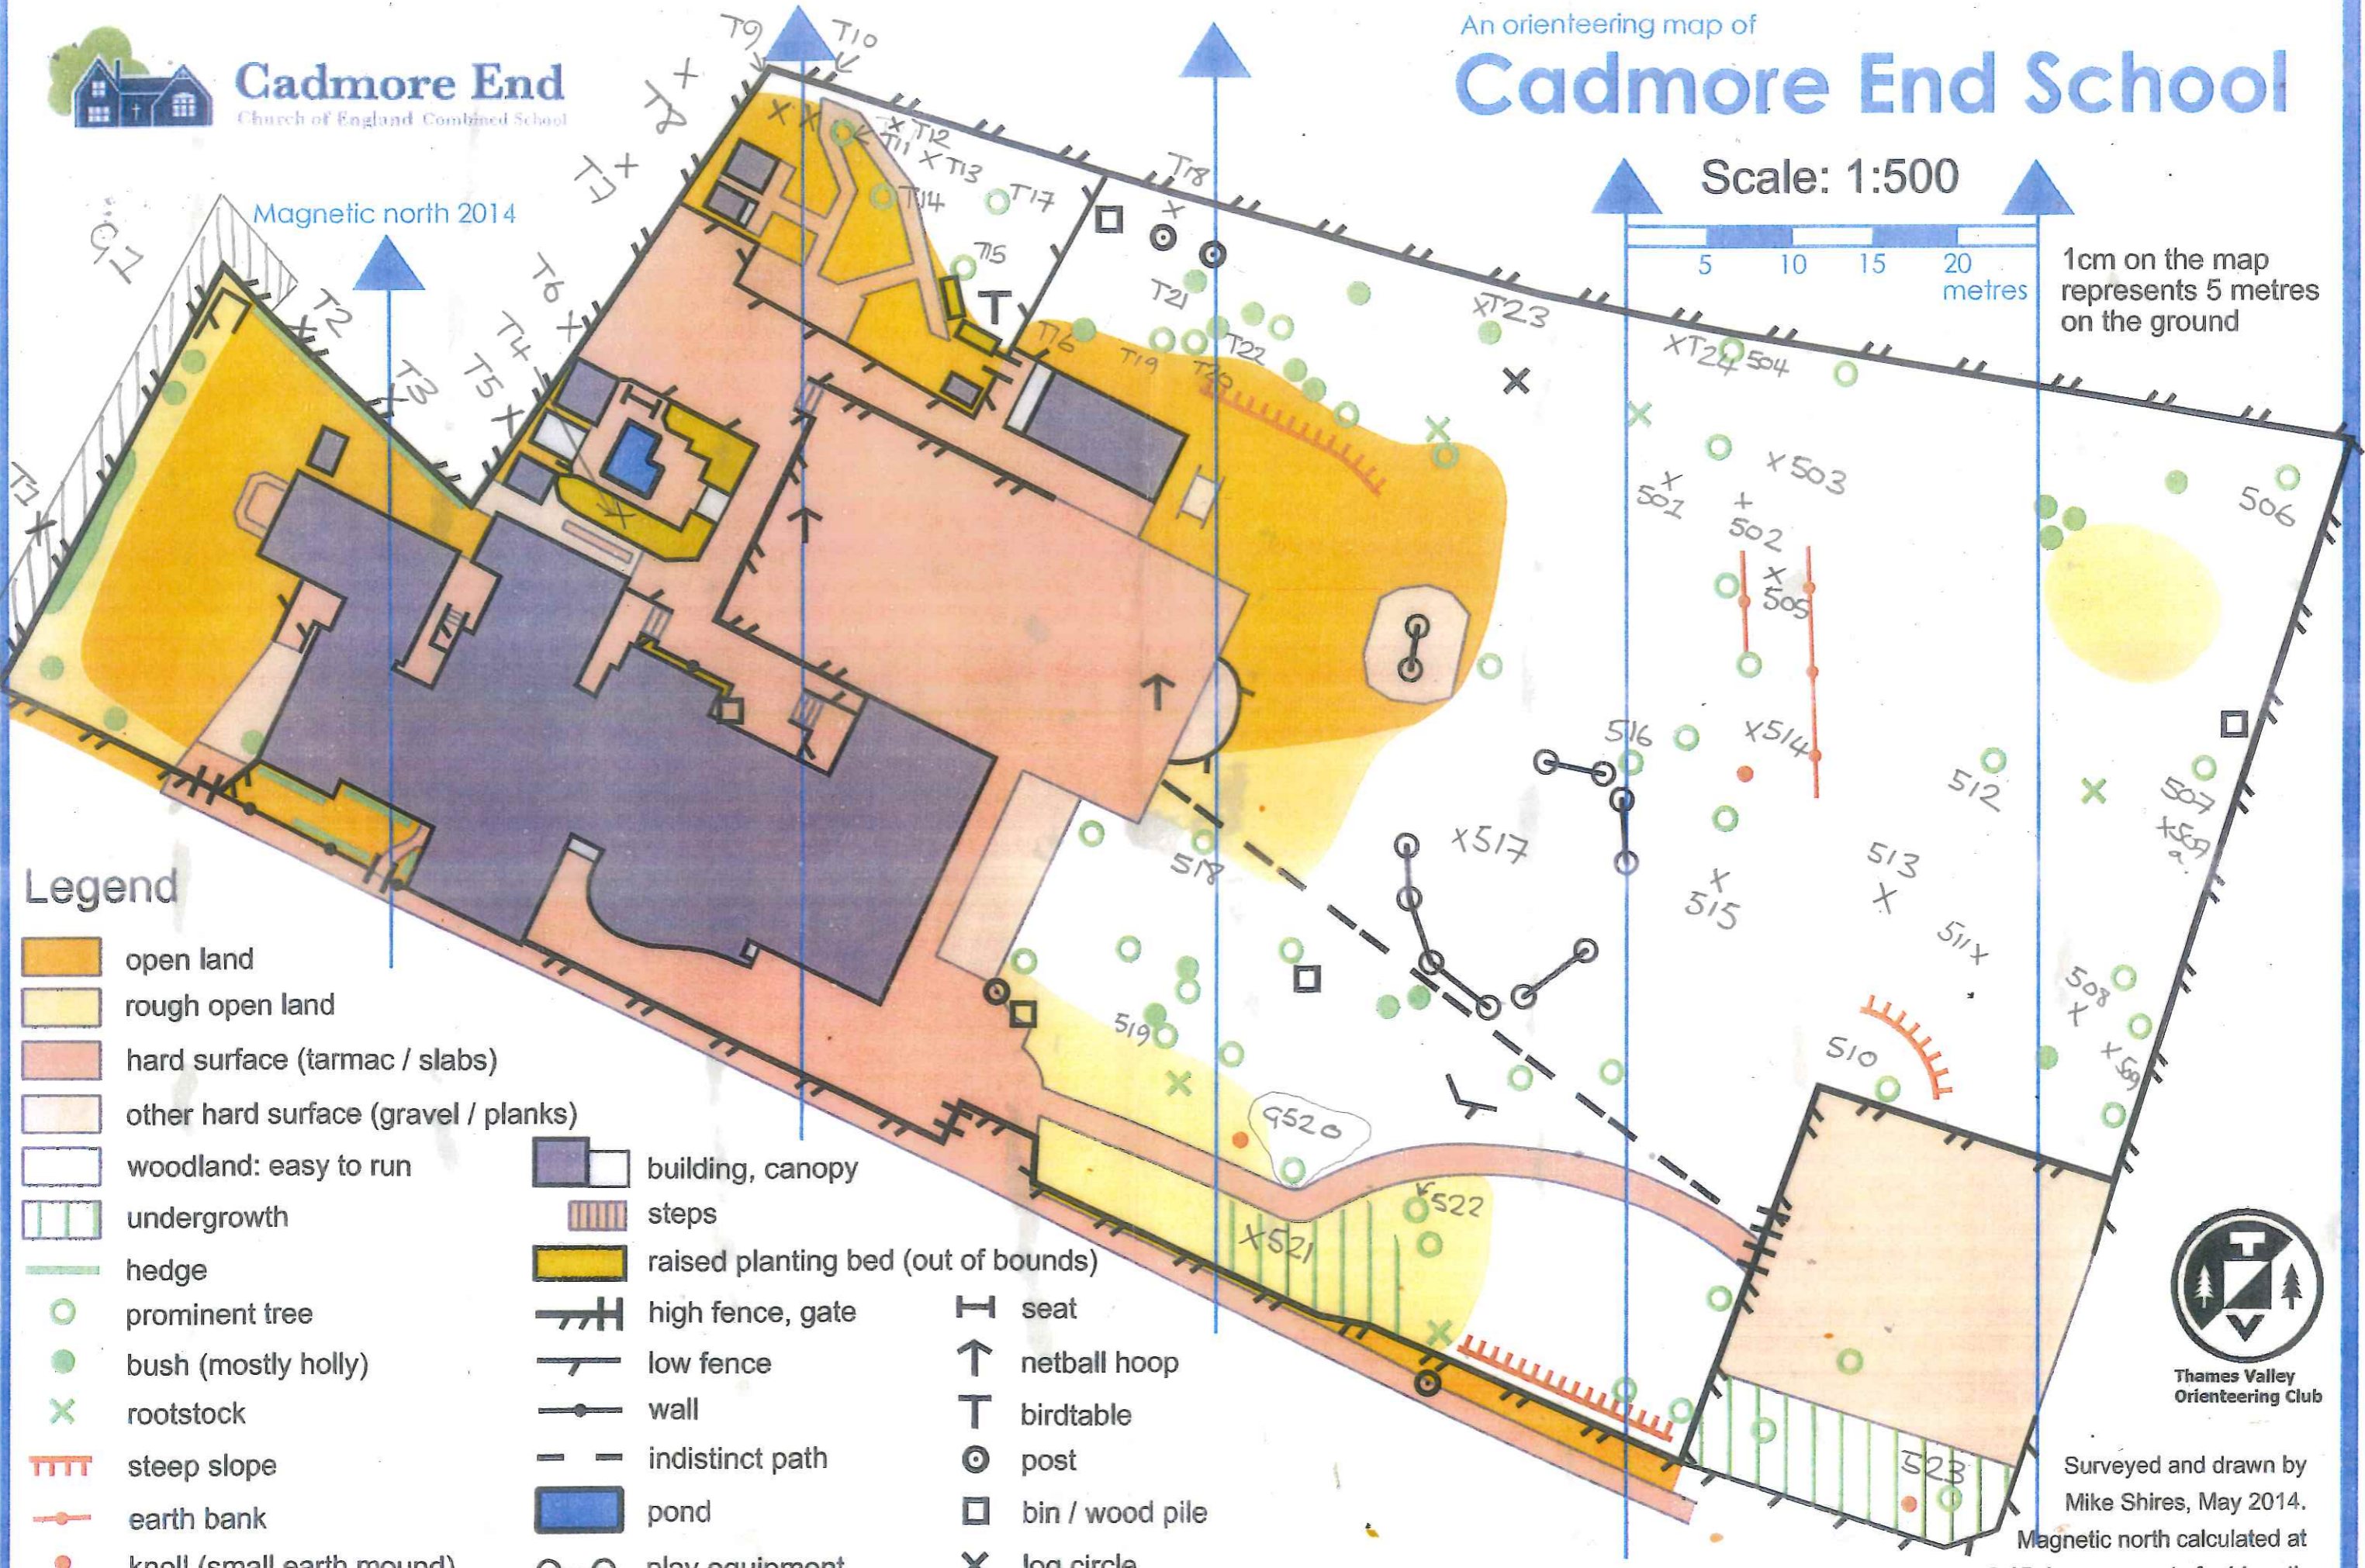

Thames Valley
Orienteering Club

Surveyed and drawn by
Mike Shires, May 2014.

Magnetic north calculated at
2.15 degrees west of grid north.

Grid reference of school: SU783927