




Proposed Rear Elevation

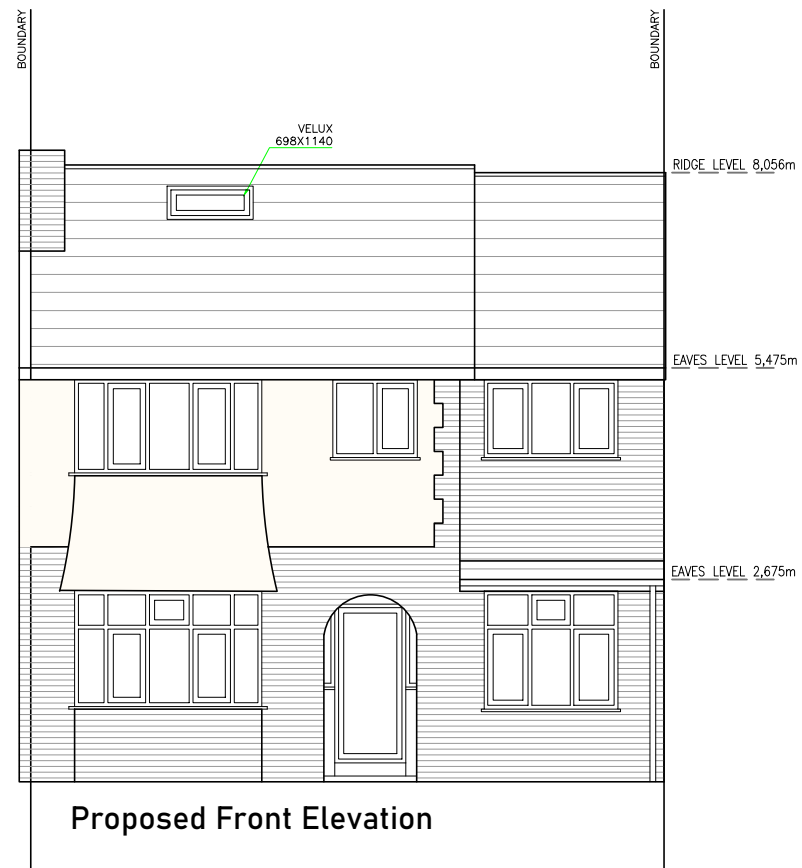


Proposed Front Elevation

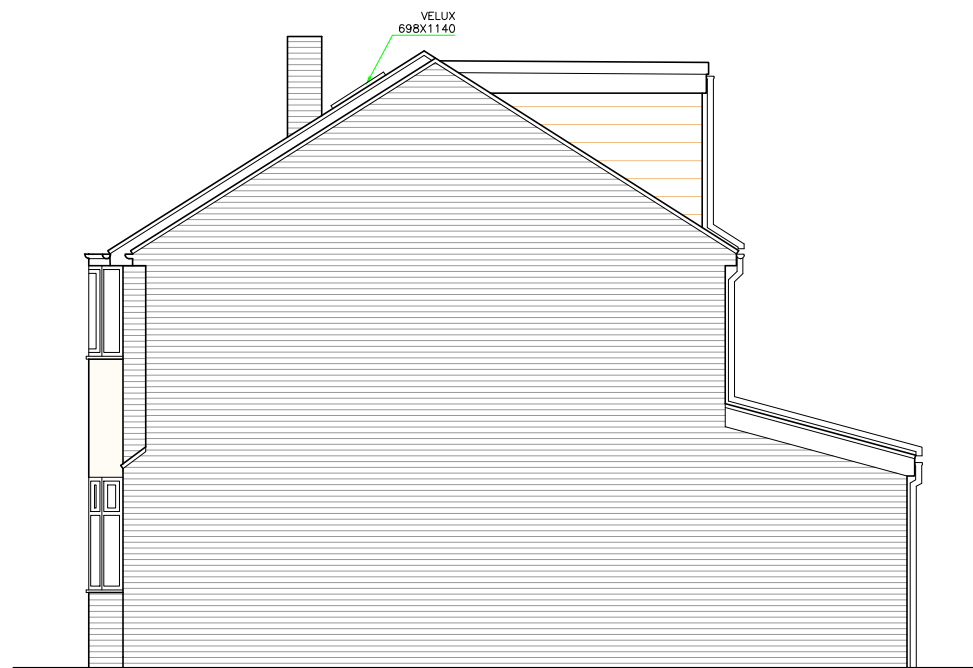

Proposed Side Elevation

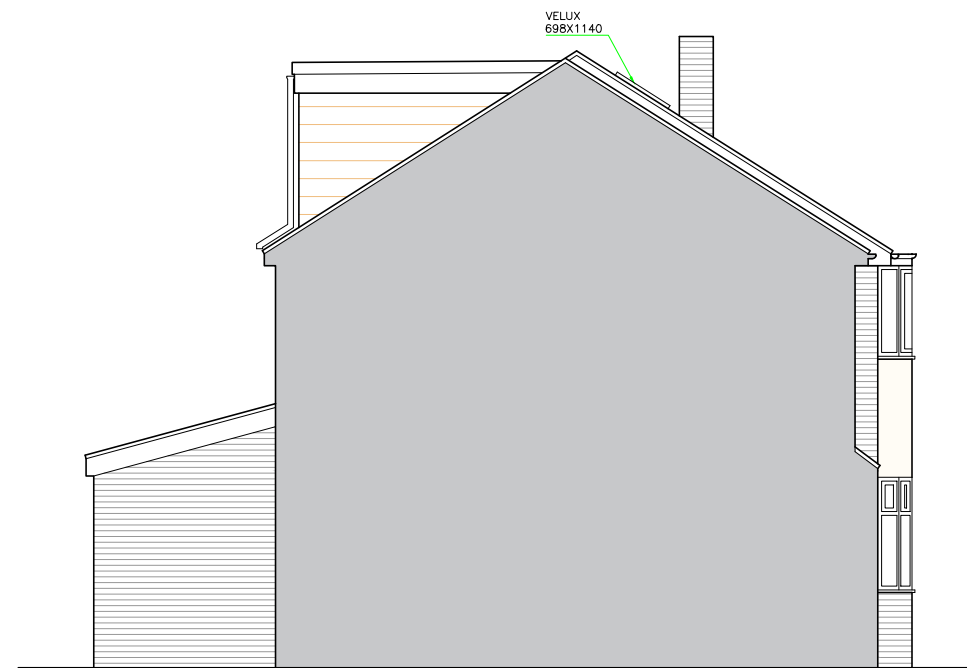

Proposed Side Elevation

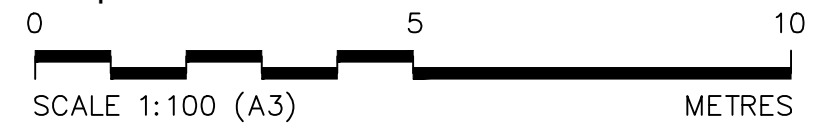

ALL DIMS IN MILLIMETERS UNLESS NOTED OTHERWISE
DO NOT SCALE EXCEPT FOR PLANNING PURPOSES
IF IN DOUBT - ASK

THIS DRAWING IS CONFIDENTIAL AND IS THE
PROPERTY OF KEENAN PROJECT DESIGNS LTD
© COPYRIGHT

KEENAN
PROJECT
DESIGNS

KEENAN PROJECT DESIGNS

0800 233 5787
INFO@KEENANPROJECTDESIGNS.COM
WWW.KEENANPROJECTDESIGN.COM

CLIENT:

Malcolm McMahon

DATE:

08/12/20

DRAWN BY:

Ridhi Gosai

SCALE:

1:100@A3
1:50@A1

ADDRESS:

53 Elmdon Road, Marston Green, Birmingham, B37 7BU

DRAWING NO:

504 - 8

REV

C