



LINEAR SCALE 1:75 @ A3


[OPTIMUM SCALE FOR SHEET SIZE]

ALL NEW DOORS AND WINDOWS TO BE DOUBLE GLAZED UPVC

FACING BRICKWORK TO MATCH EXISTING IN COLOUR STYLE AND SIZE AS CLOSELY AS POSSIBLE

ROOF TILES TO MATCH EXISTING IN COLOUR STYLE AND SIZE AS CLOSELY AS POSSIBLE

RAINWATER GOODS TO MATCH EXISTING AS CLOSELY AS POSSIBLE

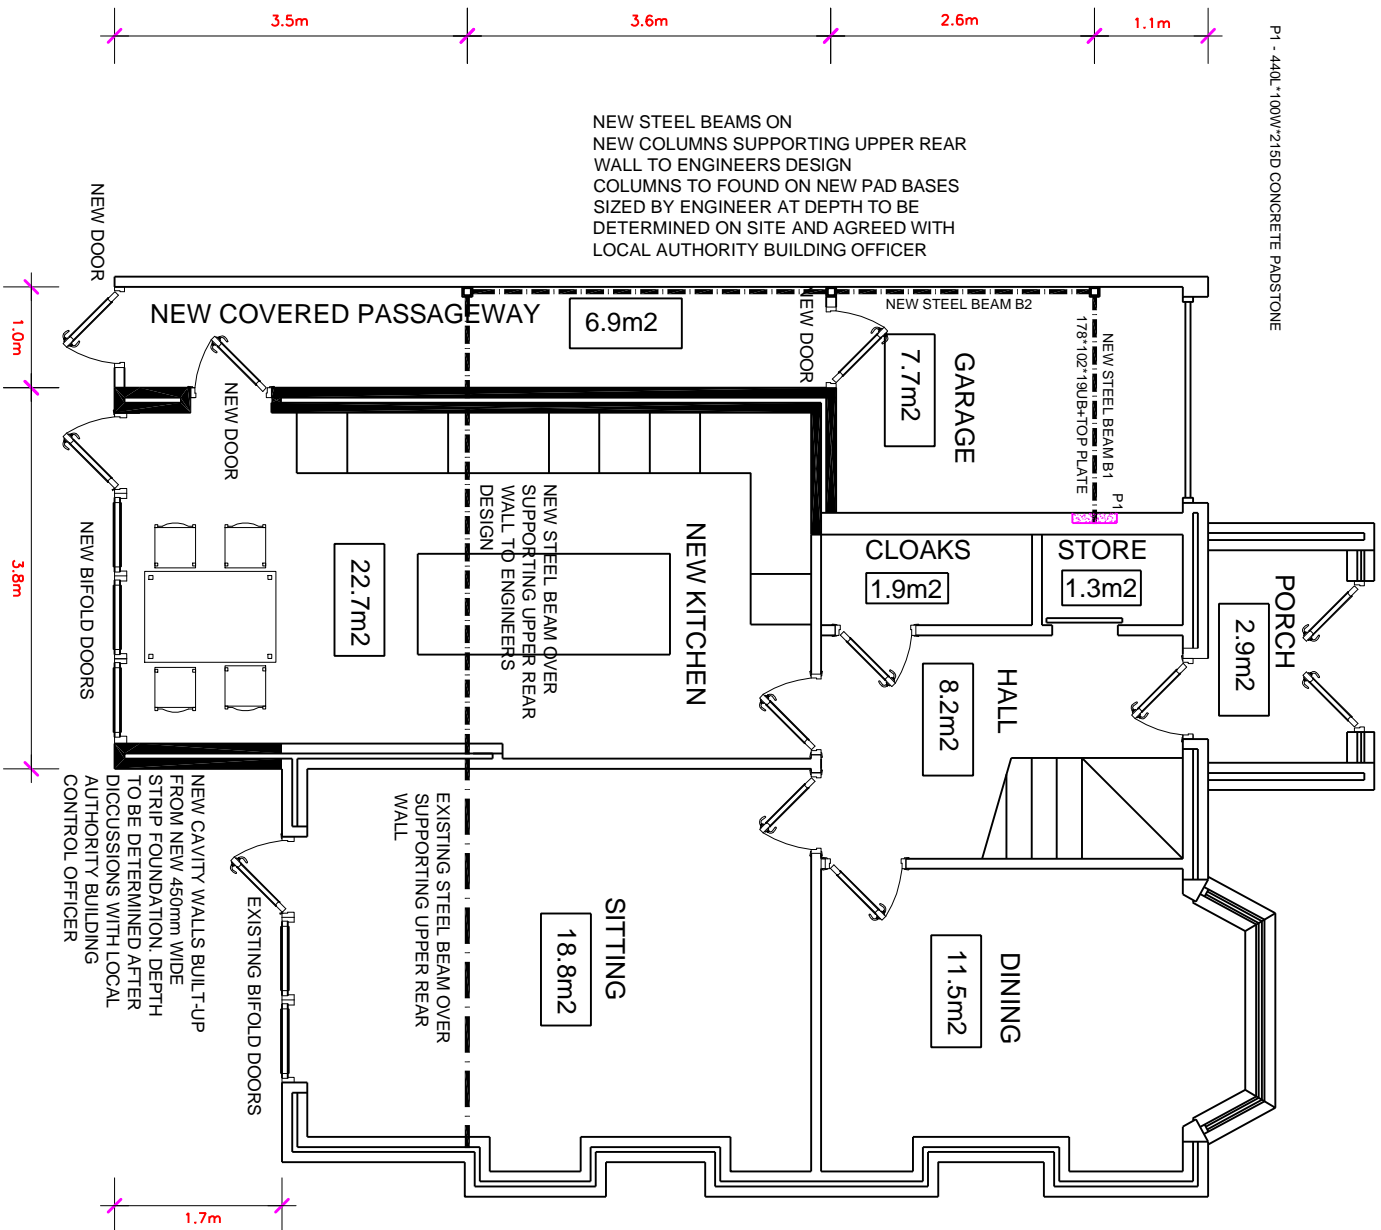

37CD-008A
PROPOSED GROUND FLOOR PLAN
37 CLAYTON DRIVE B36 0AN