




Ground Floor Plan  
1:100

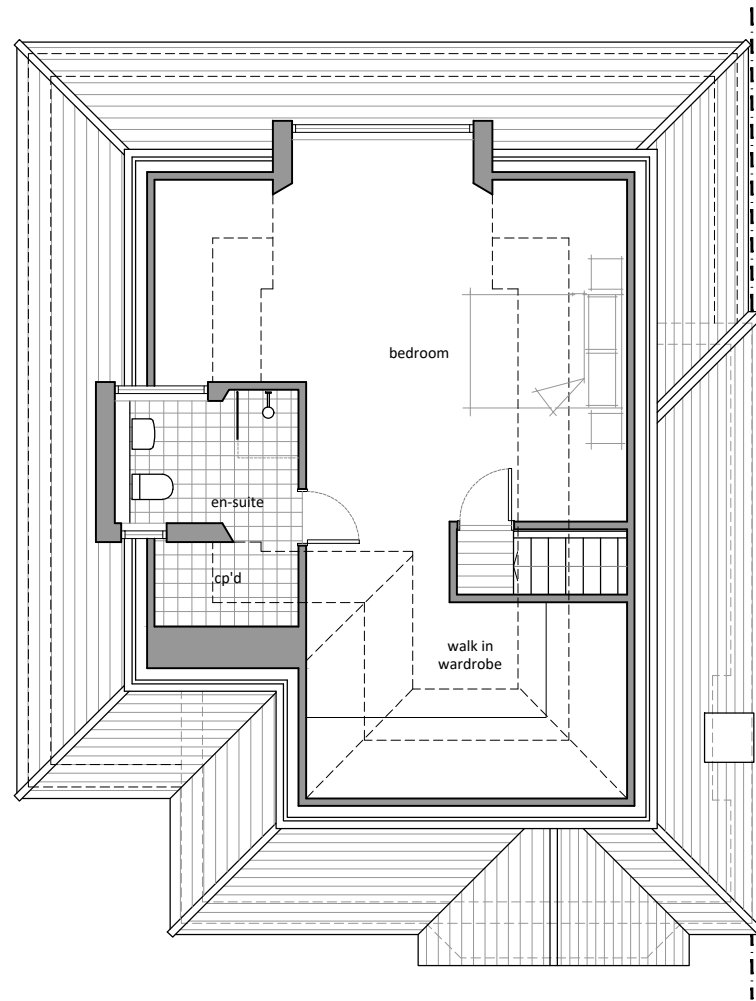

Room-in-Roof Plan  
1:100

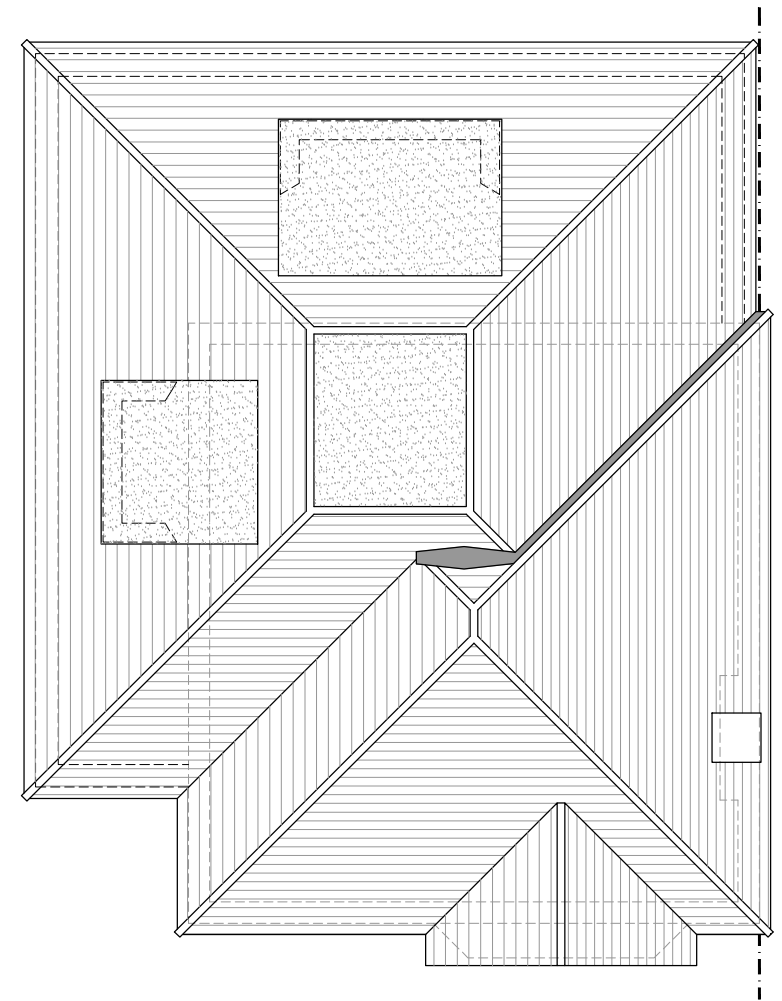

Roof Plan  
1:100

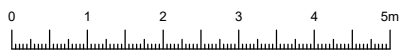

25 Kemp Road, Whitstable  
Extensions and Internal Alterations  
Proposed Floor Plans  
1:100 @ A3 04 /

**invent**  
ARCHITECTURE

T: 01227 282247  
W: invent-architecture.co.uk  
A: 24 Oxford Street, Whitstable, CT5 1DD