





Front (east-facing) Elevation  
1:100

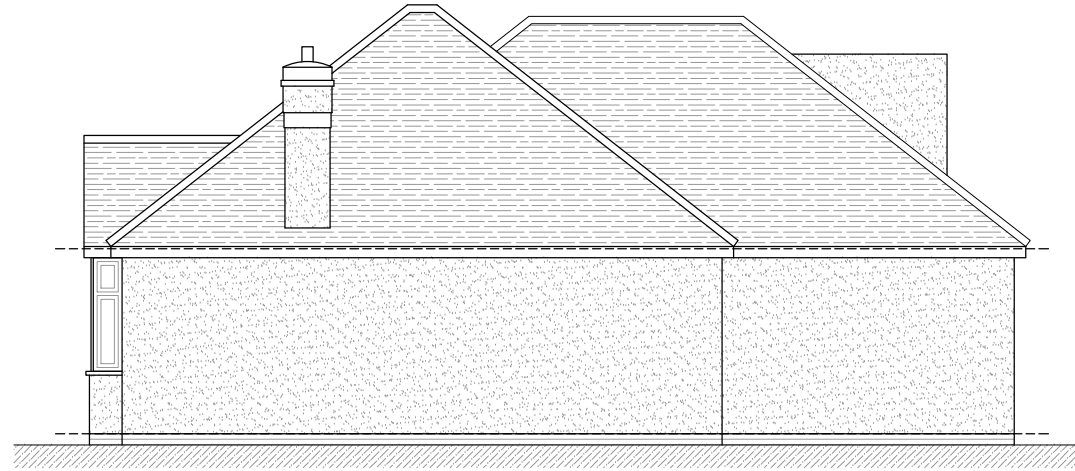

Side (north-facing) Elevation  
1:100



Rear (west-facing) Elevation  
1:100

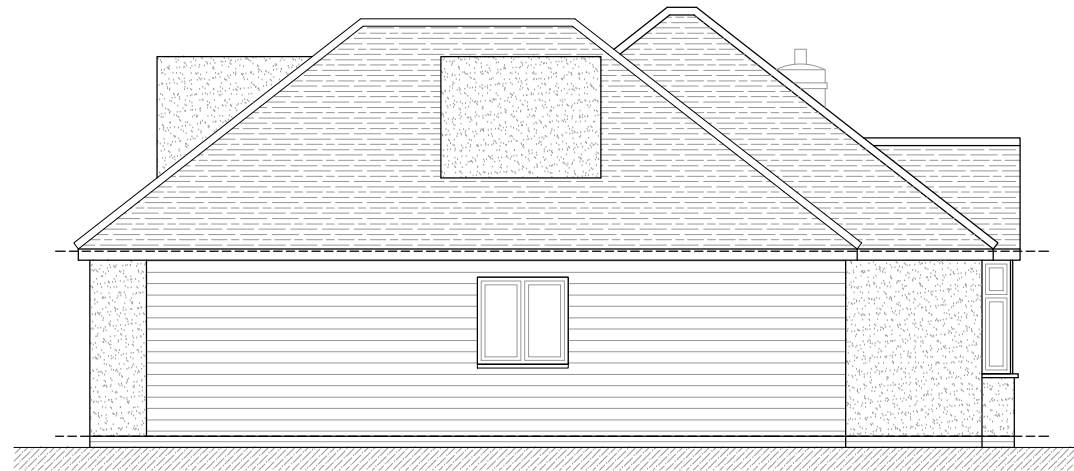

Side (south-facing) Elevation  
1:100

25 Kemp Road, Whitstable  
Extensions and Internal Alterations  
Proposed Elevations  
1:100 @ A3 05 /

**invent**  
ARCHITECTURE

T: 01227 282247  
W: invent-architecture.co.uk  
A: 24 Oxford Street, Whitstable, CT5 1DD

