


CHALK HOUSE, ANDOVER, SP11

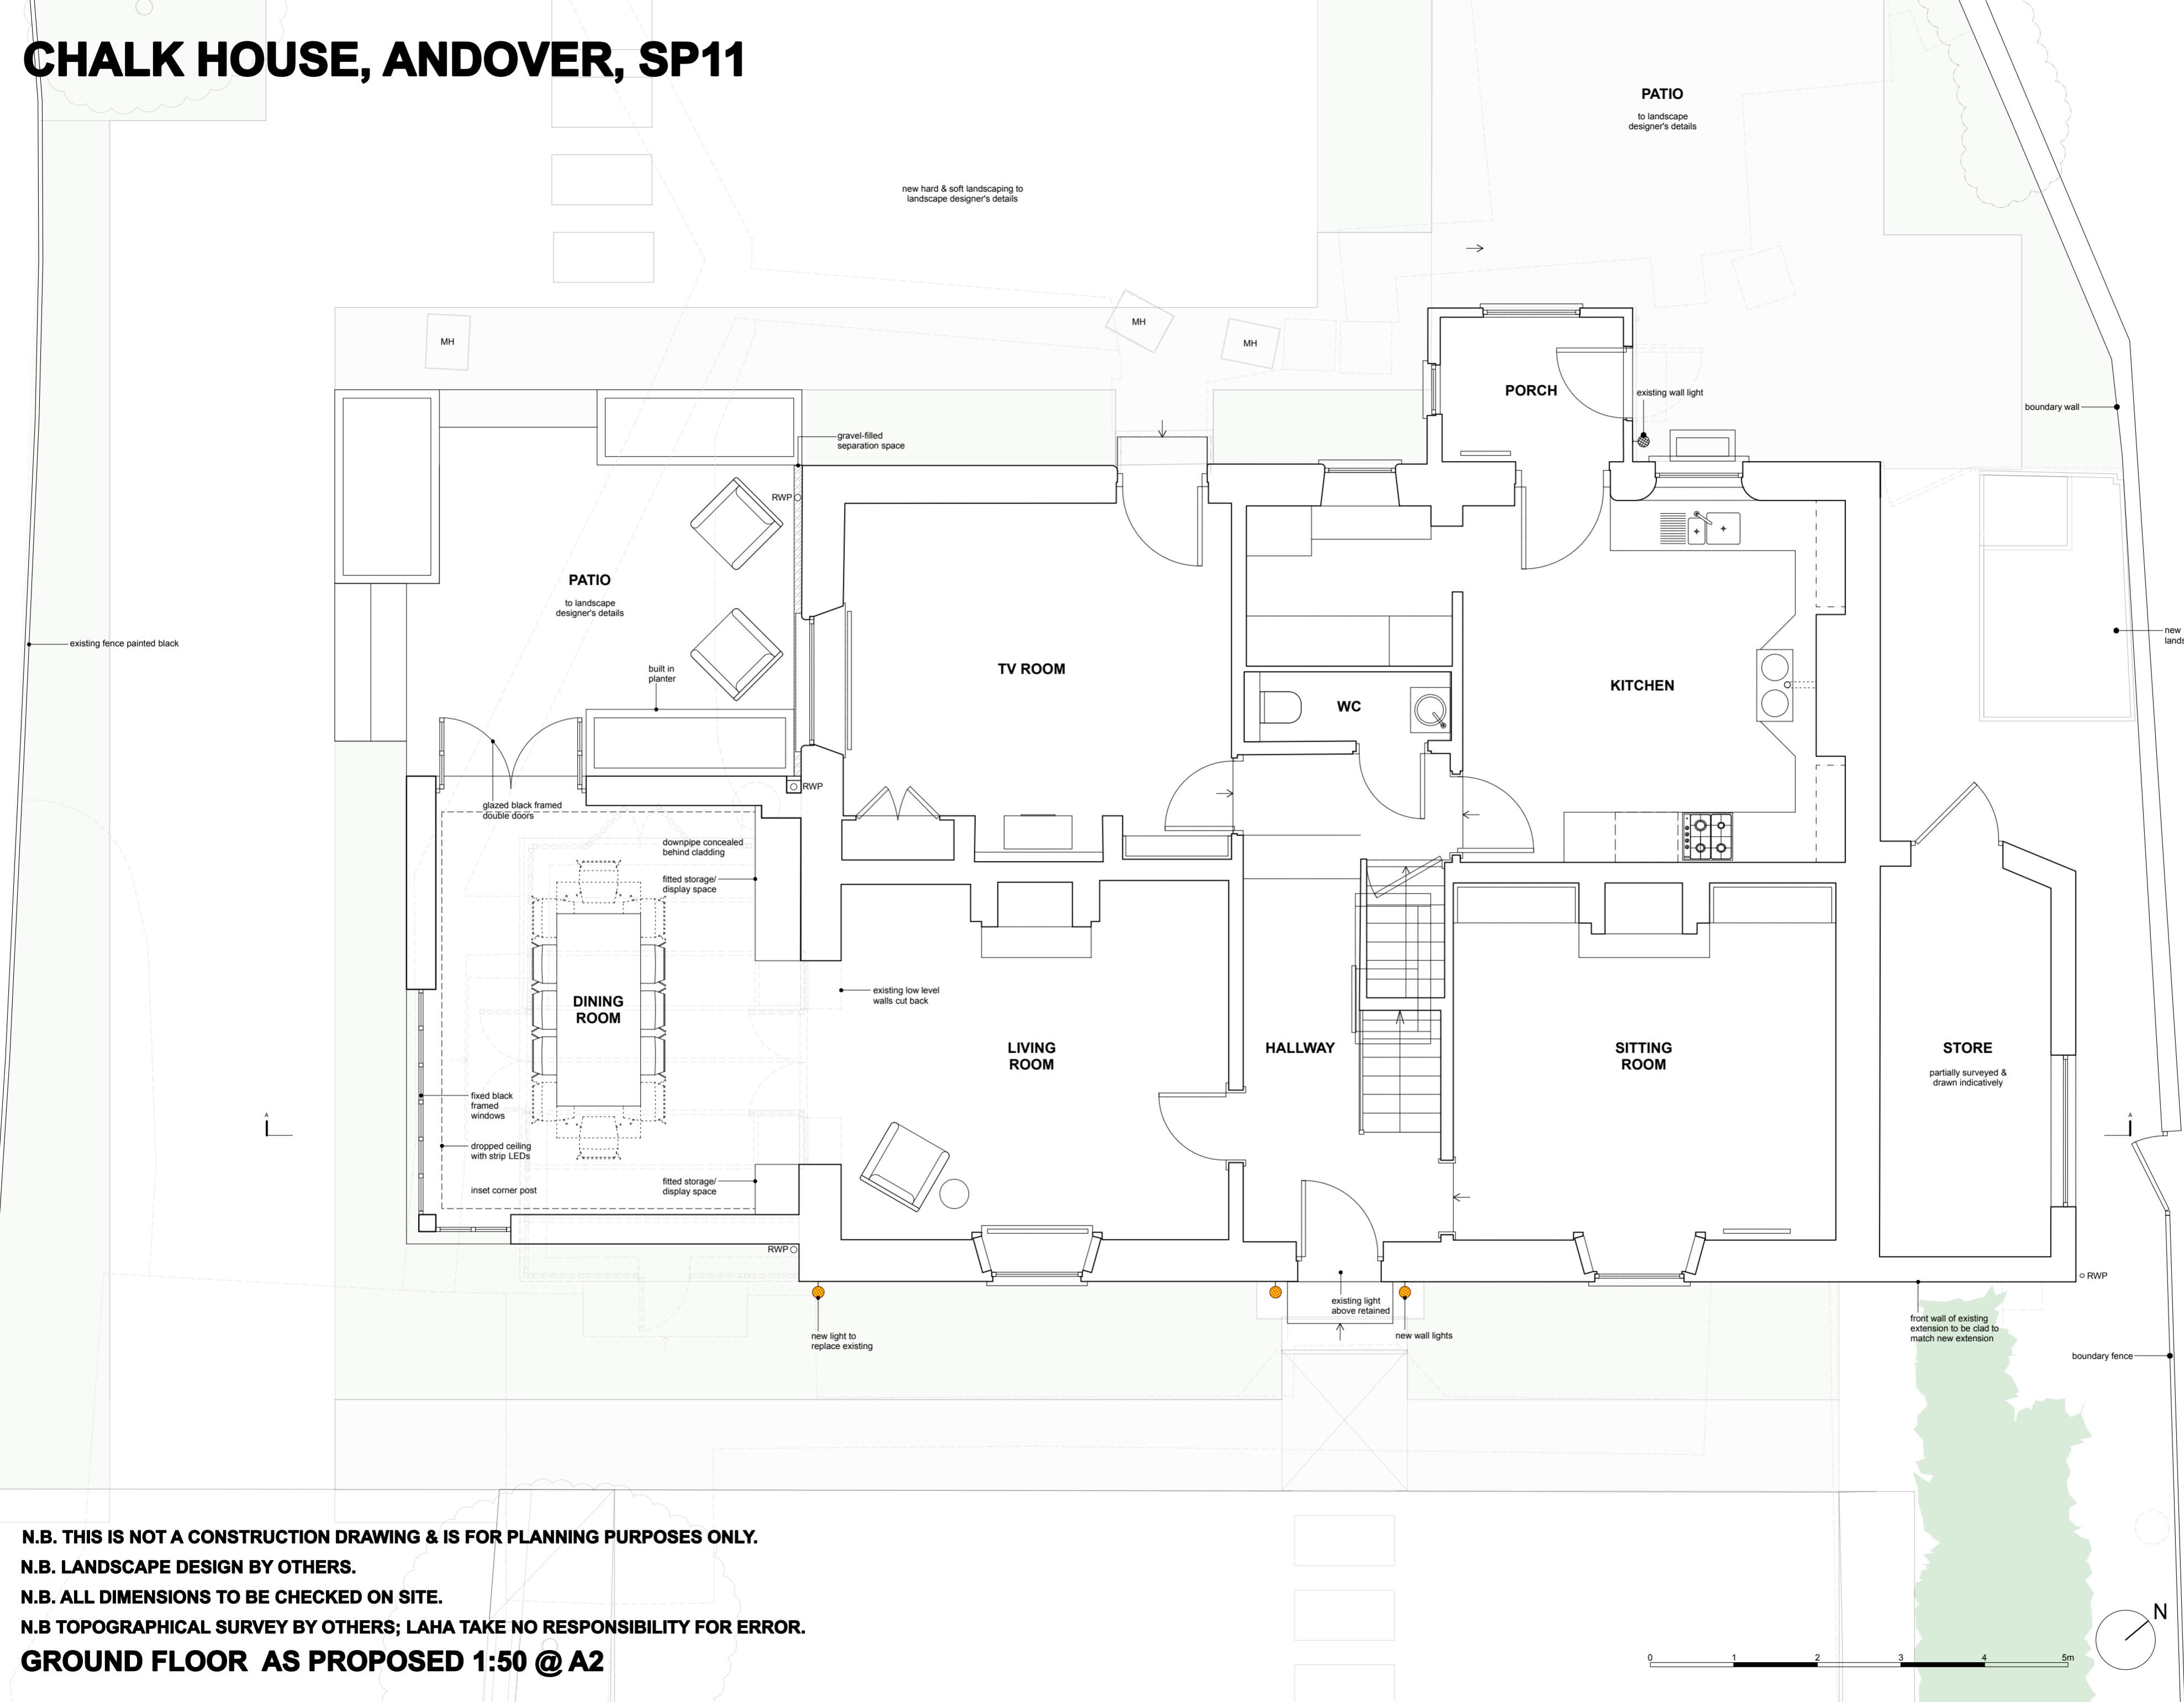

N.B. THIS IS NOT A CONSTRUCTION DRAWING & IS FOR PLANNING PURPOSES ONLY.
N.B. LANDSCAPE DESIGN BY OTHERS.
N.B. ALL DIMENSIONS TO BE CHECKED ON SITE.
N.B TOPOGRAPHICAL SURVEY BY OTHERS; LAHA TAKE NO RESPONSIBILITY FOR ERROR.
GROUND FLOOR AS PROPOSED 1:50 @ A2

Revision	Date	Drawn	Description

LA HALLY ARCHITECT
 SUITE 1, TALBOT HOUSE, 01962 843 500
 34 STAPLE GARDENS, design@lahally.com
 WINCHESTER, SO20 8SR, www.lahally.com

DRAWING STATUS: ISSUED FOR PLANNING

MR. & MRS. BROOME

CHALK HOUSE, ANDOVER, SP11

GROUND FLOOR AS PROPOSED

DATE: JAN 2021
 DRAWN: LAH/AMR
 SCALE: 1:50 @ A2
 DRAWING NO: **643.PL.001**