


**Kexgill Radio House Yale Crescent Thornaby TS17 6DX**

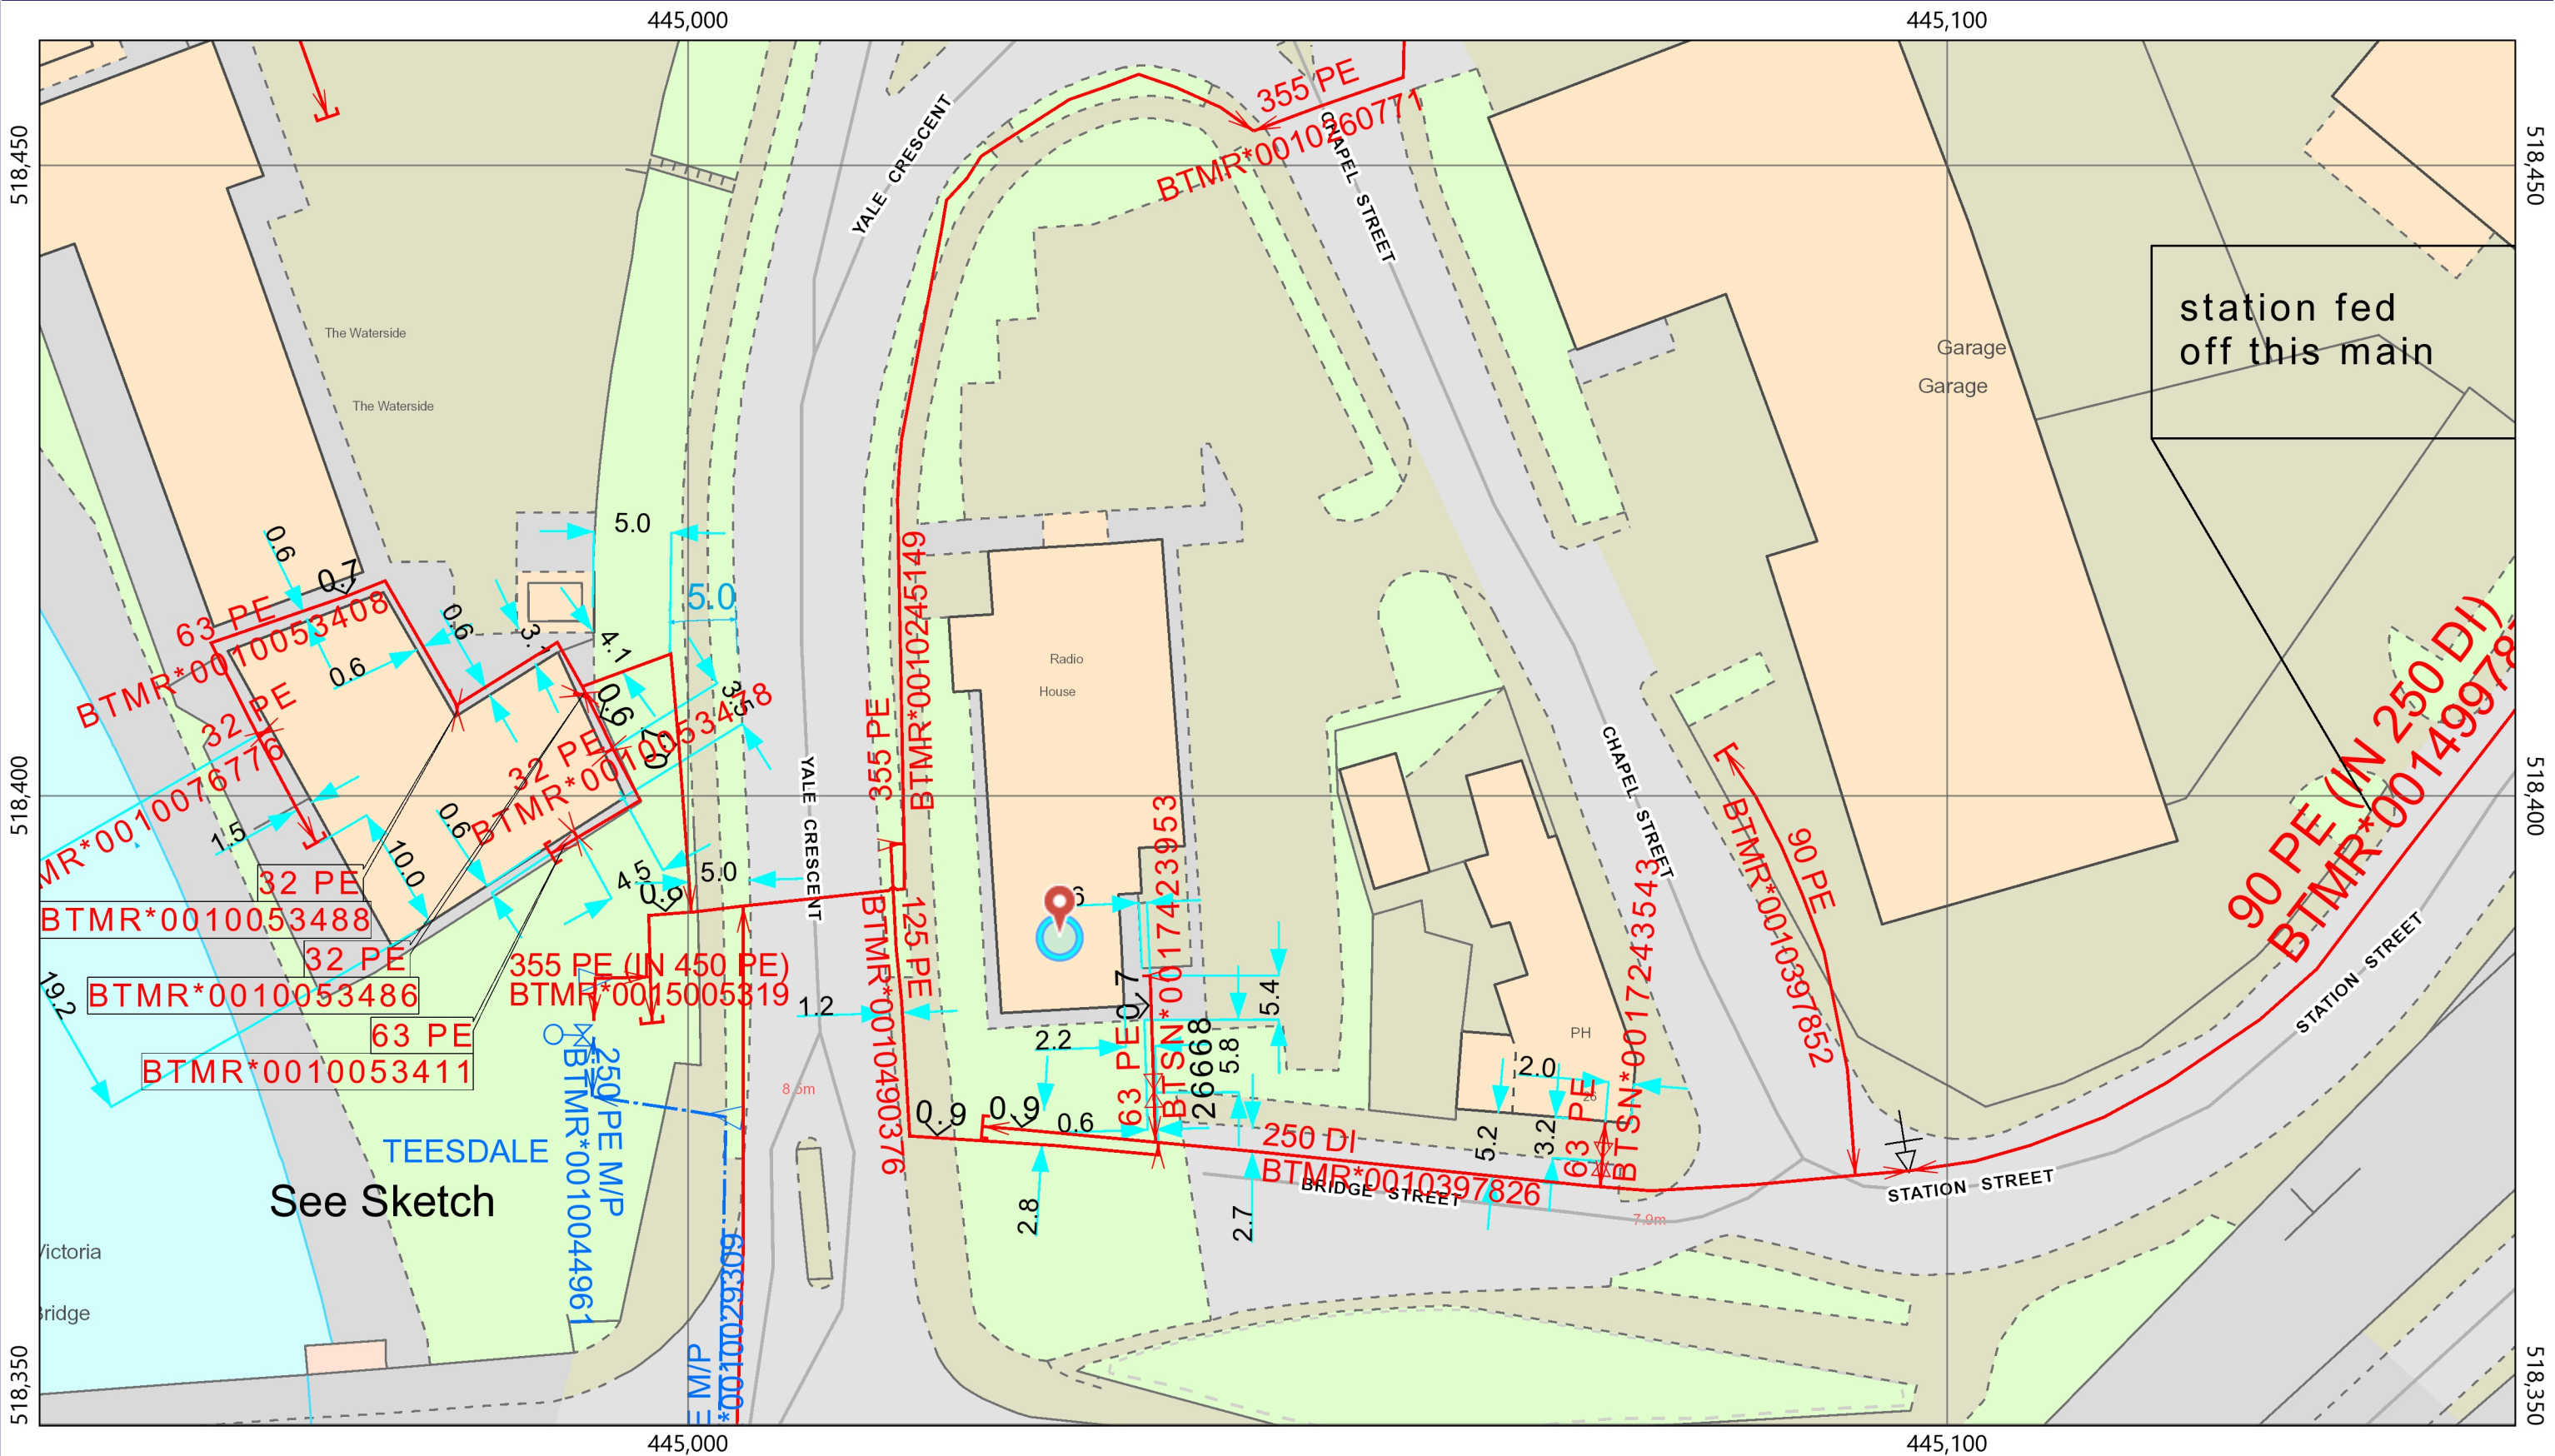

**Legend**

- | Pipes                    | Network Plant               | Network Asset   | Network Asset (continued) | Non-Network Asset    |                    |
|--------------------------|-----------------------------|-----------------|---------------------------|----------------------|--------------------|
| Intermediate Pressure    | Flow Stop - Open            | CP Point        | Pig Trap                  | Outlet               | NTS                |
| Medium Pressure          | Flow Stop - Closed          | Dip Point       | Joint                     | Inlet                | IGT Area           |
| Low Pressure             | Valve - Open                | Drain Point     | Pressure Measurement      | Depth of Cover       | IGT Site           |
|                          | Valve - Closed              | End Closure     | Purge Point               | Crossover Connection | Infill Site        |
| <b>Transmission Pipe</b> | Transmission Valve - Open   | Flow Measure    | Reducer                   | Change in Material   | LPG Site           |
| Regional High Pressure   | Transmission Valve - Closed | Gas Conditioner | Stand Pipe                | Change in Diameter   | OMR's              |
| <b>Asset Protection</b>  |                             | Governor        | Syphon                    |                      | <b>Pipeline</b>    |
| Cathodic                 |                             | MEG Point       | Tee                       |                      | Contact Zone       |
| Slabbed                  |                             | Meter           | Oiling Point              |                      | <b>Environment</b> |
| Sleeved                  |                             | OMR             |                           |                      | SAM                |

### Disclaimer Information

This plan shows those pipes owned by Northern Gas Network or the relevant Gas Distribution Network in their roles as Licensed Gas Transporters (GT). Gas pipes owned by other GTs or otherwise privately owned, may be present in this plan. Information with regard to such pipes should be obtained from the relevant owners. The information shown on this plan is given without warranty, the accuracy thereof cannot be guaranteed. Service pipes, valves, syphons, sub connections, etc. are not shown but their presence should be anticipated. No liability of any kind whatsoever is accepted by Northern Gas Networks, the relevant Gas Distribution Network, or their agents, servants or contractors for any error or omission. Safe digging practices, in accordance with HS(G)47, must be used to verify and establish the actual position of mains, pipes, services and other apparatus on site before any mechanical plant is used. It is your responsibility to ensure that this information is provided to all persons (either direct labour or contractors) working for you on or near gas apparatus. The information included on this plan should not be referred to beyond a period of 28 days from the date of issue.

This plan is reproduced or based on the OS map by Northern Gas Networks, with the sanction of the controller of HM Stationary Office. Crown Copyright Reserved.

User ID Jameson Bwanali

Date 25/01/2021

Grid Ref 445046 / 518404



### Advanced Plot