





FRONT ELEVATION  
SCALE 1:100

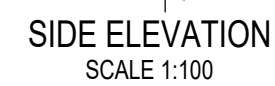

FRONT ELEVATION  
SCALE 1:100

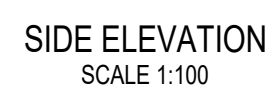

ROOF TILES TO MATCH MAIN ROOF  
RE USE WINDOWS AND BI FOLD DOORS  
BRICKWORK TO MATCH EXISTING  
ROOF LIGHT TO PANTRY TO BE OBSCURE GLAZED



NOTES

1. THIS DRAWING REMAINS THE COPYRIGHT OF MMP DESIGN AND IS NOT TO BE COPIED ALTERED OR CHANGED WITHOUT PERMISSION.
2. ALL DIMENSIONS ARE IN MILLIMETRES, LEVELS IN METRES UNLESS NOTED OTHERWISE.
3. DO NOT SCALE THIS DRAWING.

A	ELEVATIONS AMENDED	04.01.21
Rev.	Revision	Date

Client  
I. Cullingham & L. Whittle

Project

2 IVY CLOSE  
LEAVESDEN  
HERTS WD25 7NQ

Title

SINGLE STOREY REAR AND  
PART SIDE EXTENSION

Drawing Status:  
FOR PLANNING DETERMINATION

Date:	DECEMBER 2020	Drawn by:	PS
Scales:	AS SHOWN AT A1	Checked:	

MMP DESIGN



Tel: 01895 235611  
Email: [mail@mmpdesign.co.uk](mailto:mail@mmpdesign.co.uk)

Job No. 5045	Drg. No. 01	Rev. A
-----------------	----------------	-----------

AT A1 SIZE

