



Proposed Single Storey Rear Extension.

Phil Hughes  
PROFESSIONAL DRAWINGS

Mr Jamie & Mrs Catrin Ringer. 2 Tyn y Berllan, Lisvane, Cardiff. CF14 OTS.

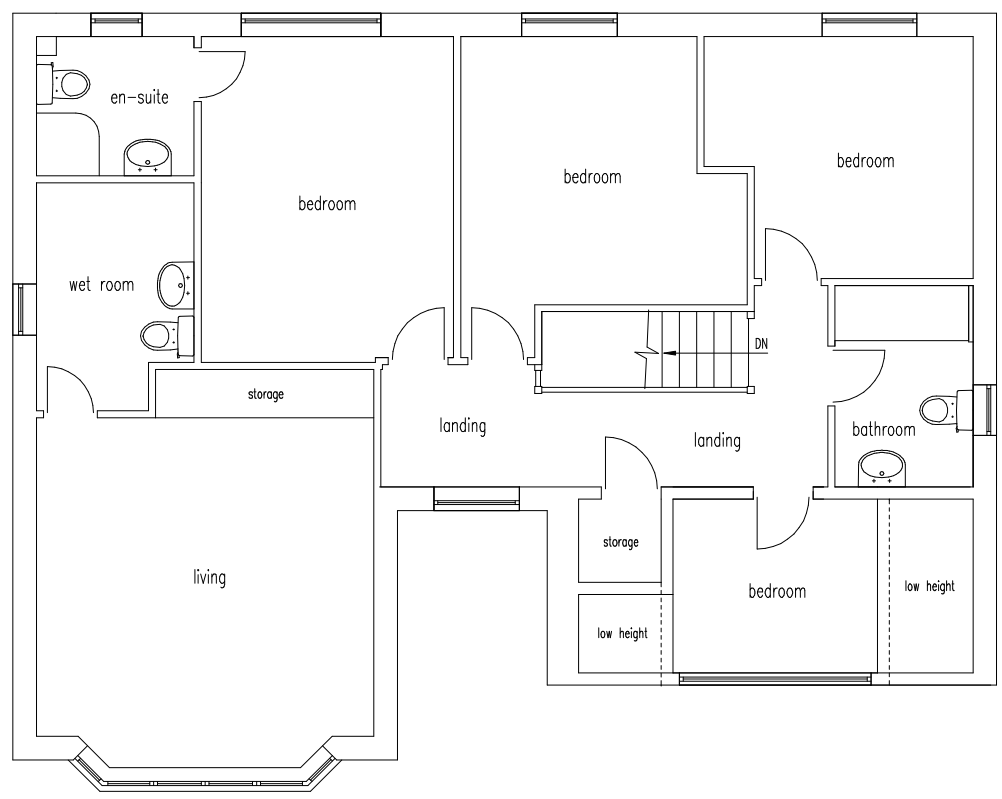

proposed first floor plan

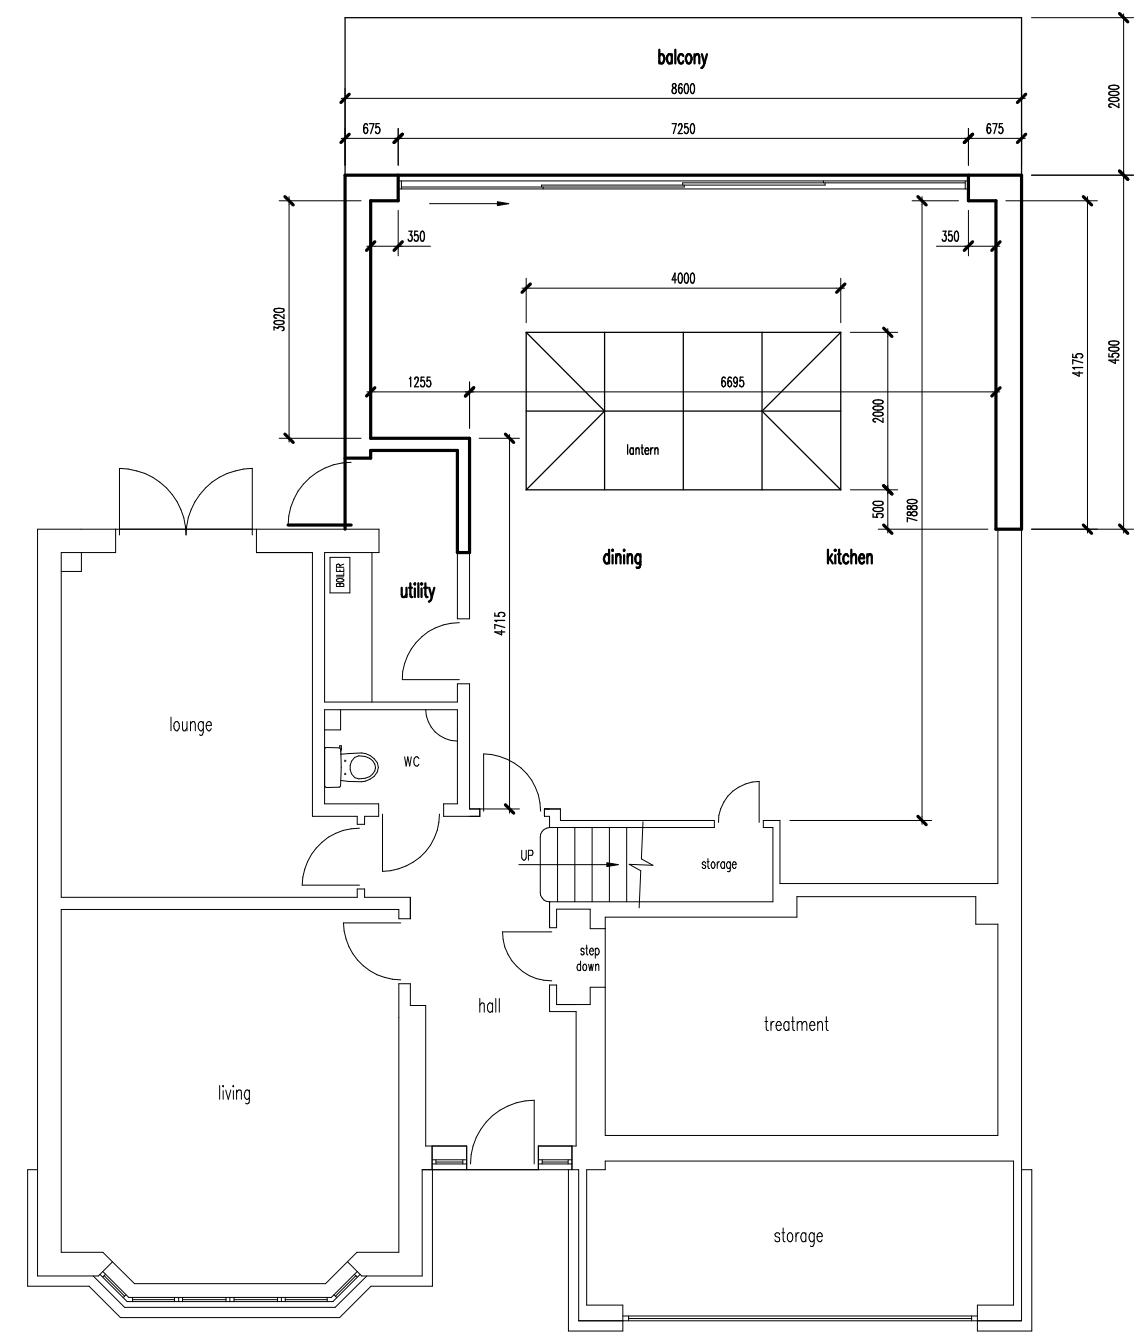

proposed ground floor plan