


5
 This drawing shall be read in conjunction with the following architects drawings:
 (92)106
 This drawing must be read in conjunction with all related architects consultant's and specialist's drawings and documents.
 Date: 01/10/2021
 Rev: 01/10/2021
 Non Amendments

Specification
 This drawing must be read in conjunction with Drawing Specification, Refer Bill of Materials, listed separately.
 Date: 01/10/2021
 Scale: 1:50@A1
 Job No: 0713/38
 Sheet No/Revision: (92)107B
 Drawn/Checked: CS/DD

Proposed External Work
 Date: JAN 2021
 Scale: 1:50@A1
 Job No: 0713/38
 Sheet No/Revision: (92)107B
 Drawn/Checked: CS/DD

Client: UNITED WELSH HOUSING ASSOCIATION
 Job: PROPOSED ALTERATIONS AT ADAMS COURT
 The Maltings, Dean, Tynall Street, Cardiff Bay, Cardiff CF24 5BX, Tel: (029) 2046 4493 Fax: (029) 2046 4345
 Chartered Architects
 davyes jlewelyn and jones

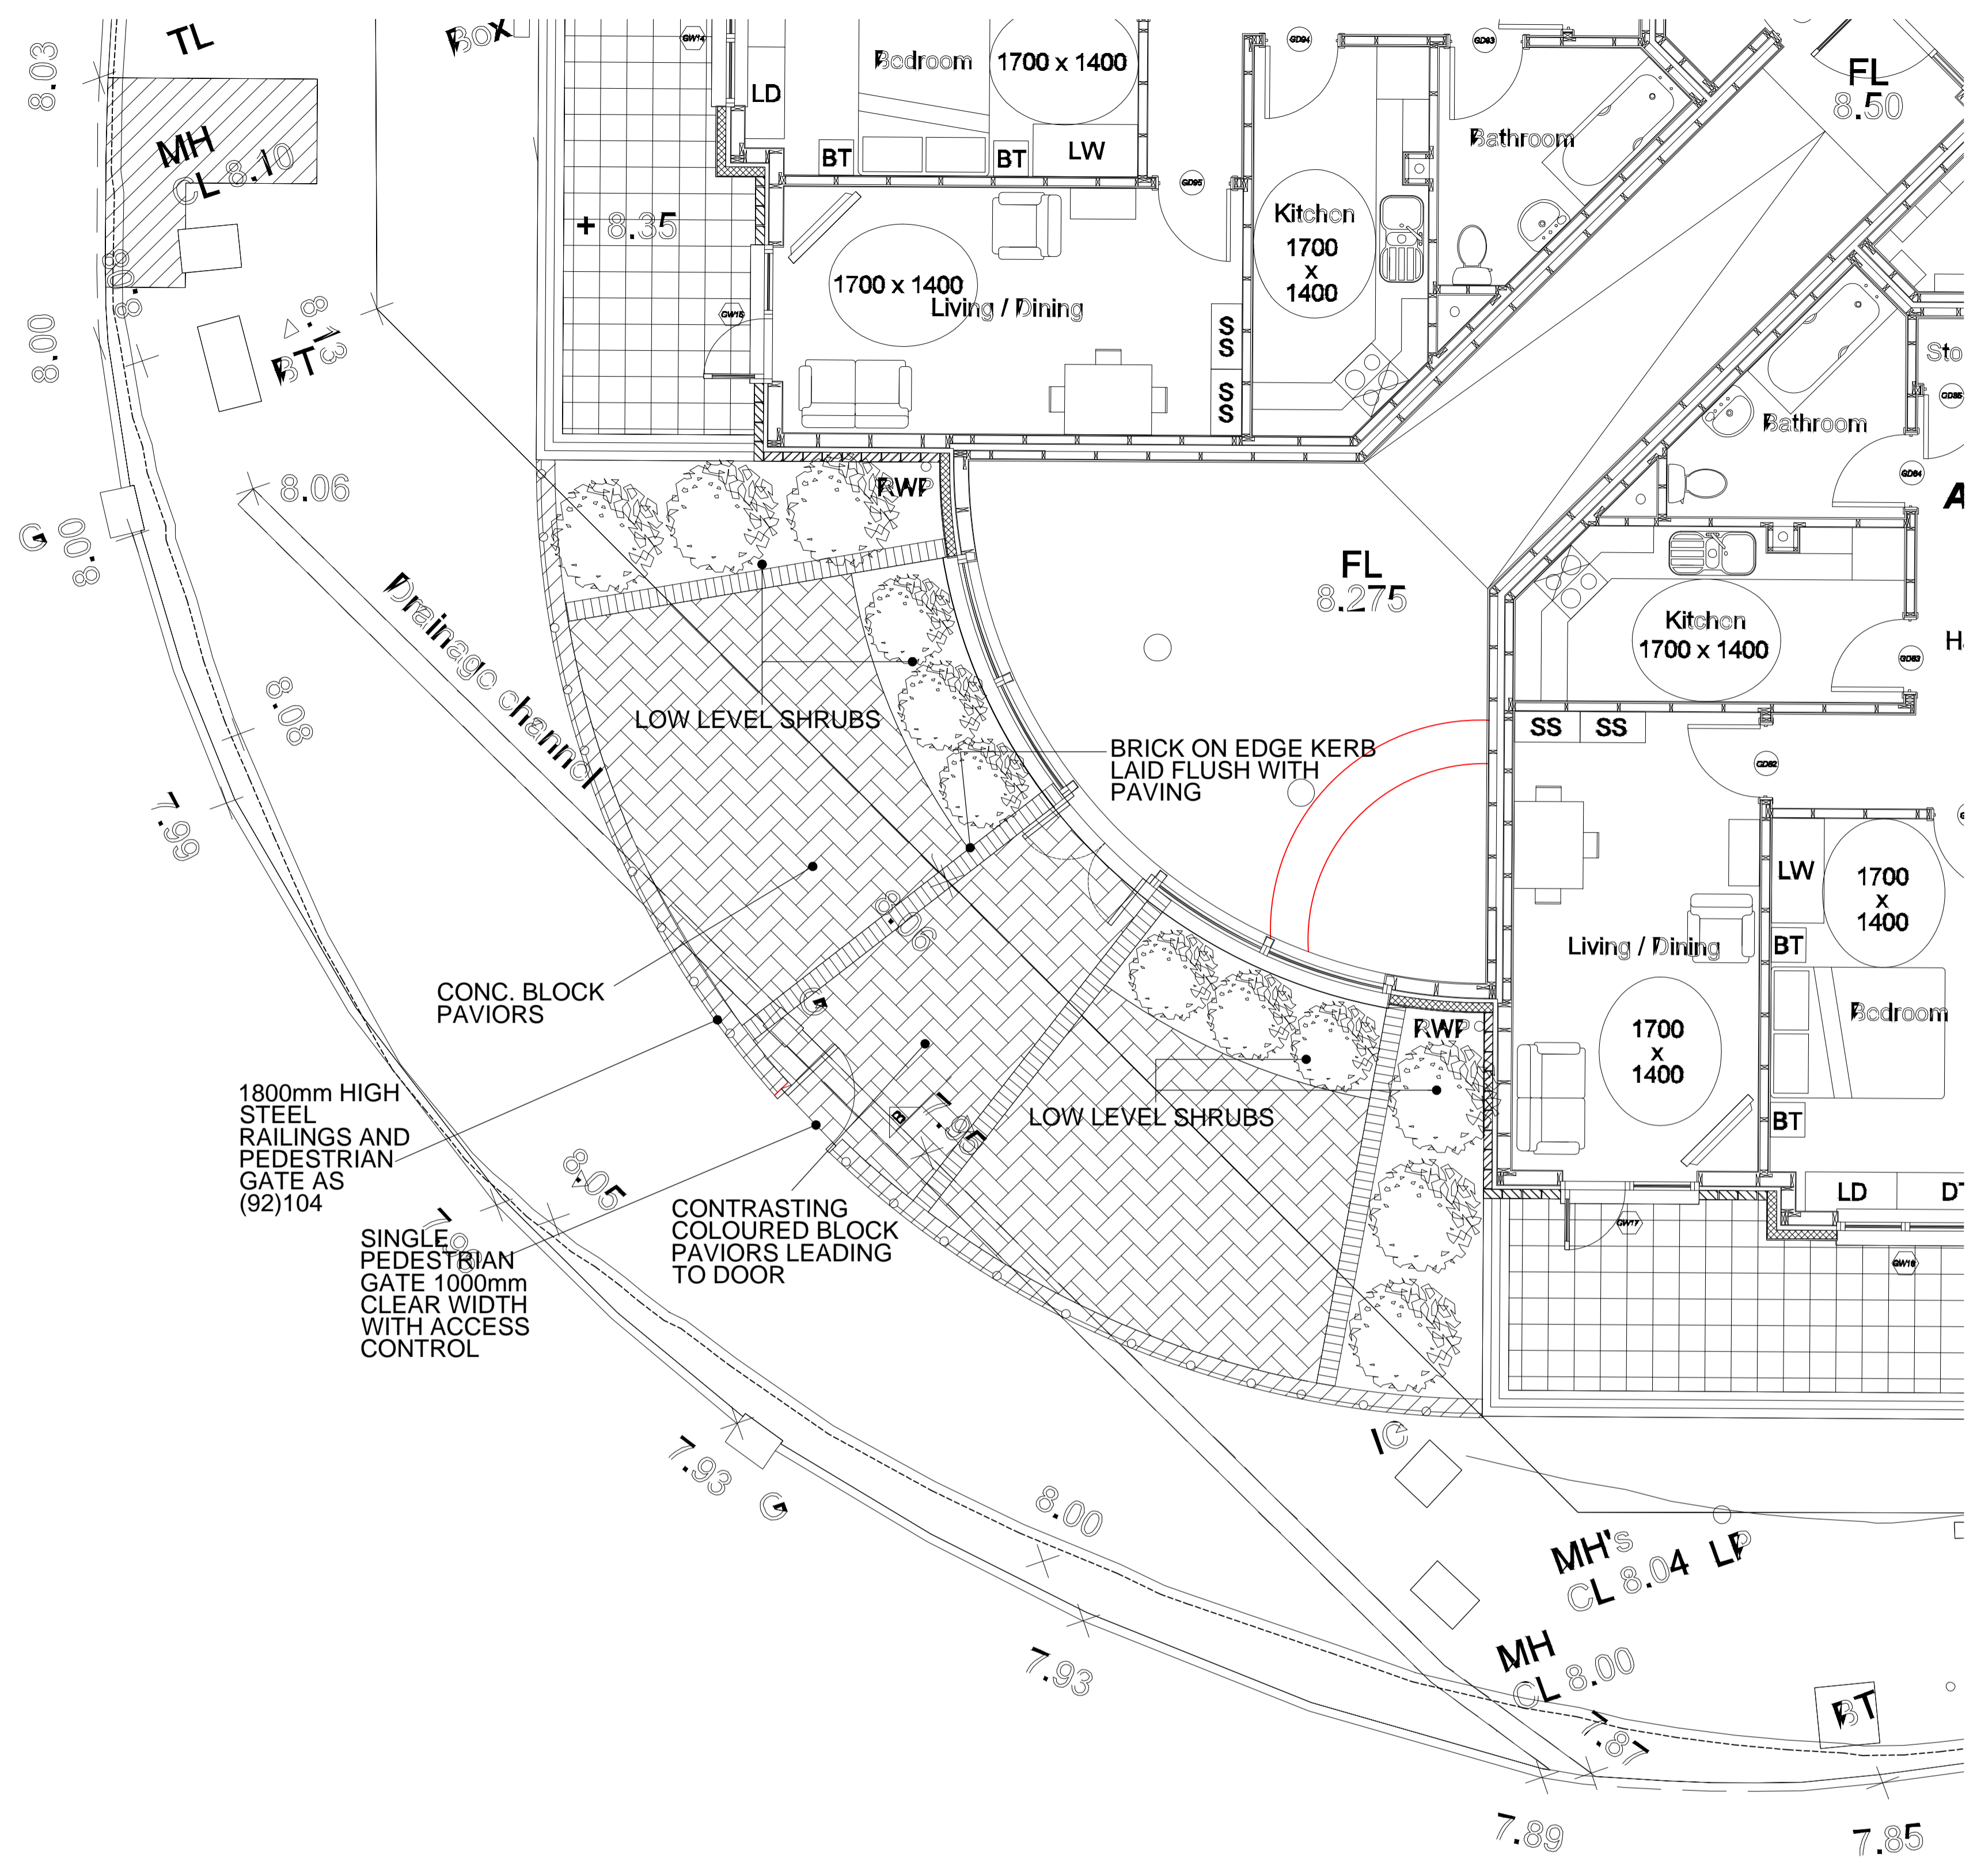

PROPOSED EXTERNAL WORK