


DANGER Refer to the Pre Construction Health & Safety Information Pack

Significant Risks:


This map is reproduced from Ordnance Survey material with the permission of Ordnance Survey on behalf of the Controller of Her Majesty's Stationary Office © Crown Copyright. Unauthorised reproduction infringes Crown copyright and may lead to prosecution or civil proceedings. Cardiff Council, LA09005L 2001.

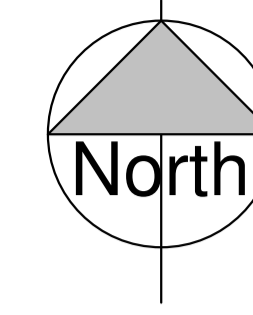

To be read in conjunction with Azimuth Underground Survey CC3860-02B

----- Location of proposed modular unit

Services indicated are those known/ that have been able to be identified from site visits, surveys, site knowledge and site location enquiries and must not be taken as exhaustive or as a complete record. Additionally, the indicated location, capacity and depth of known drainage and services are approximate and are to be verified by the contractor with the service providers prior to commencement.

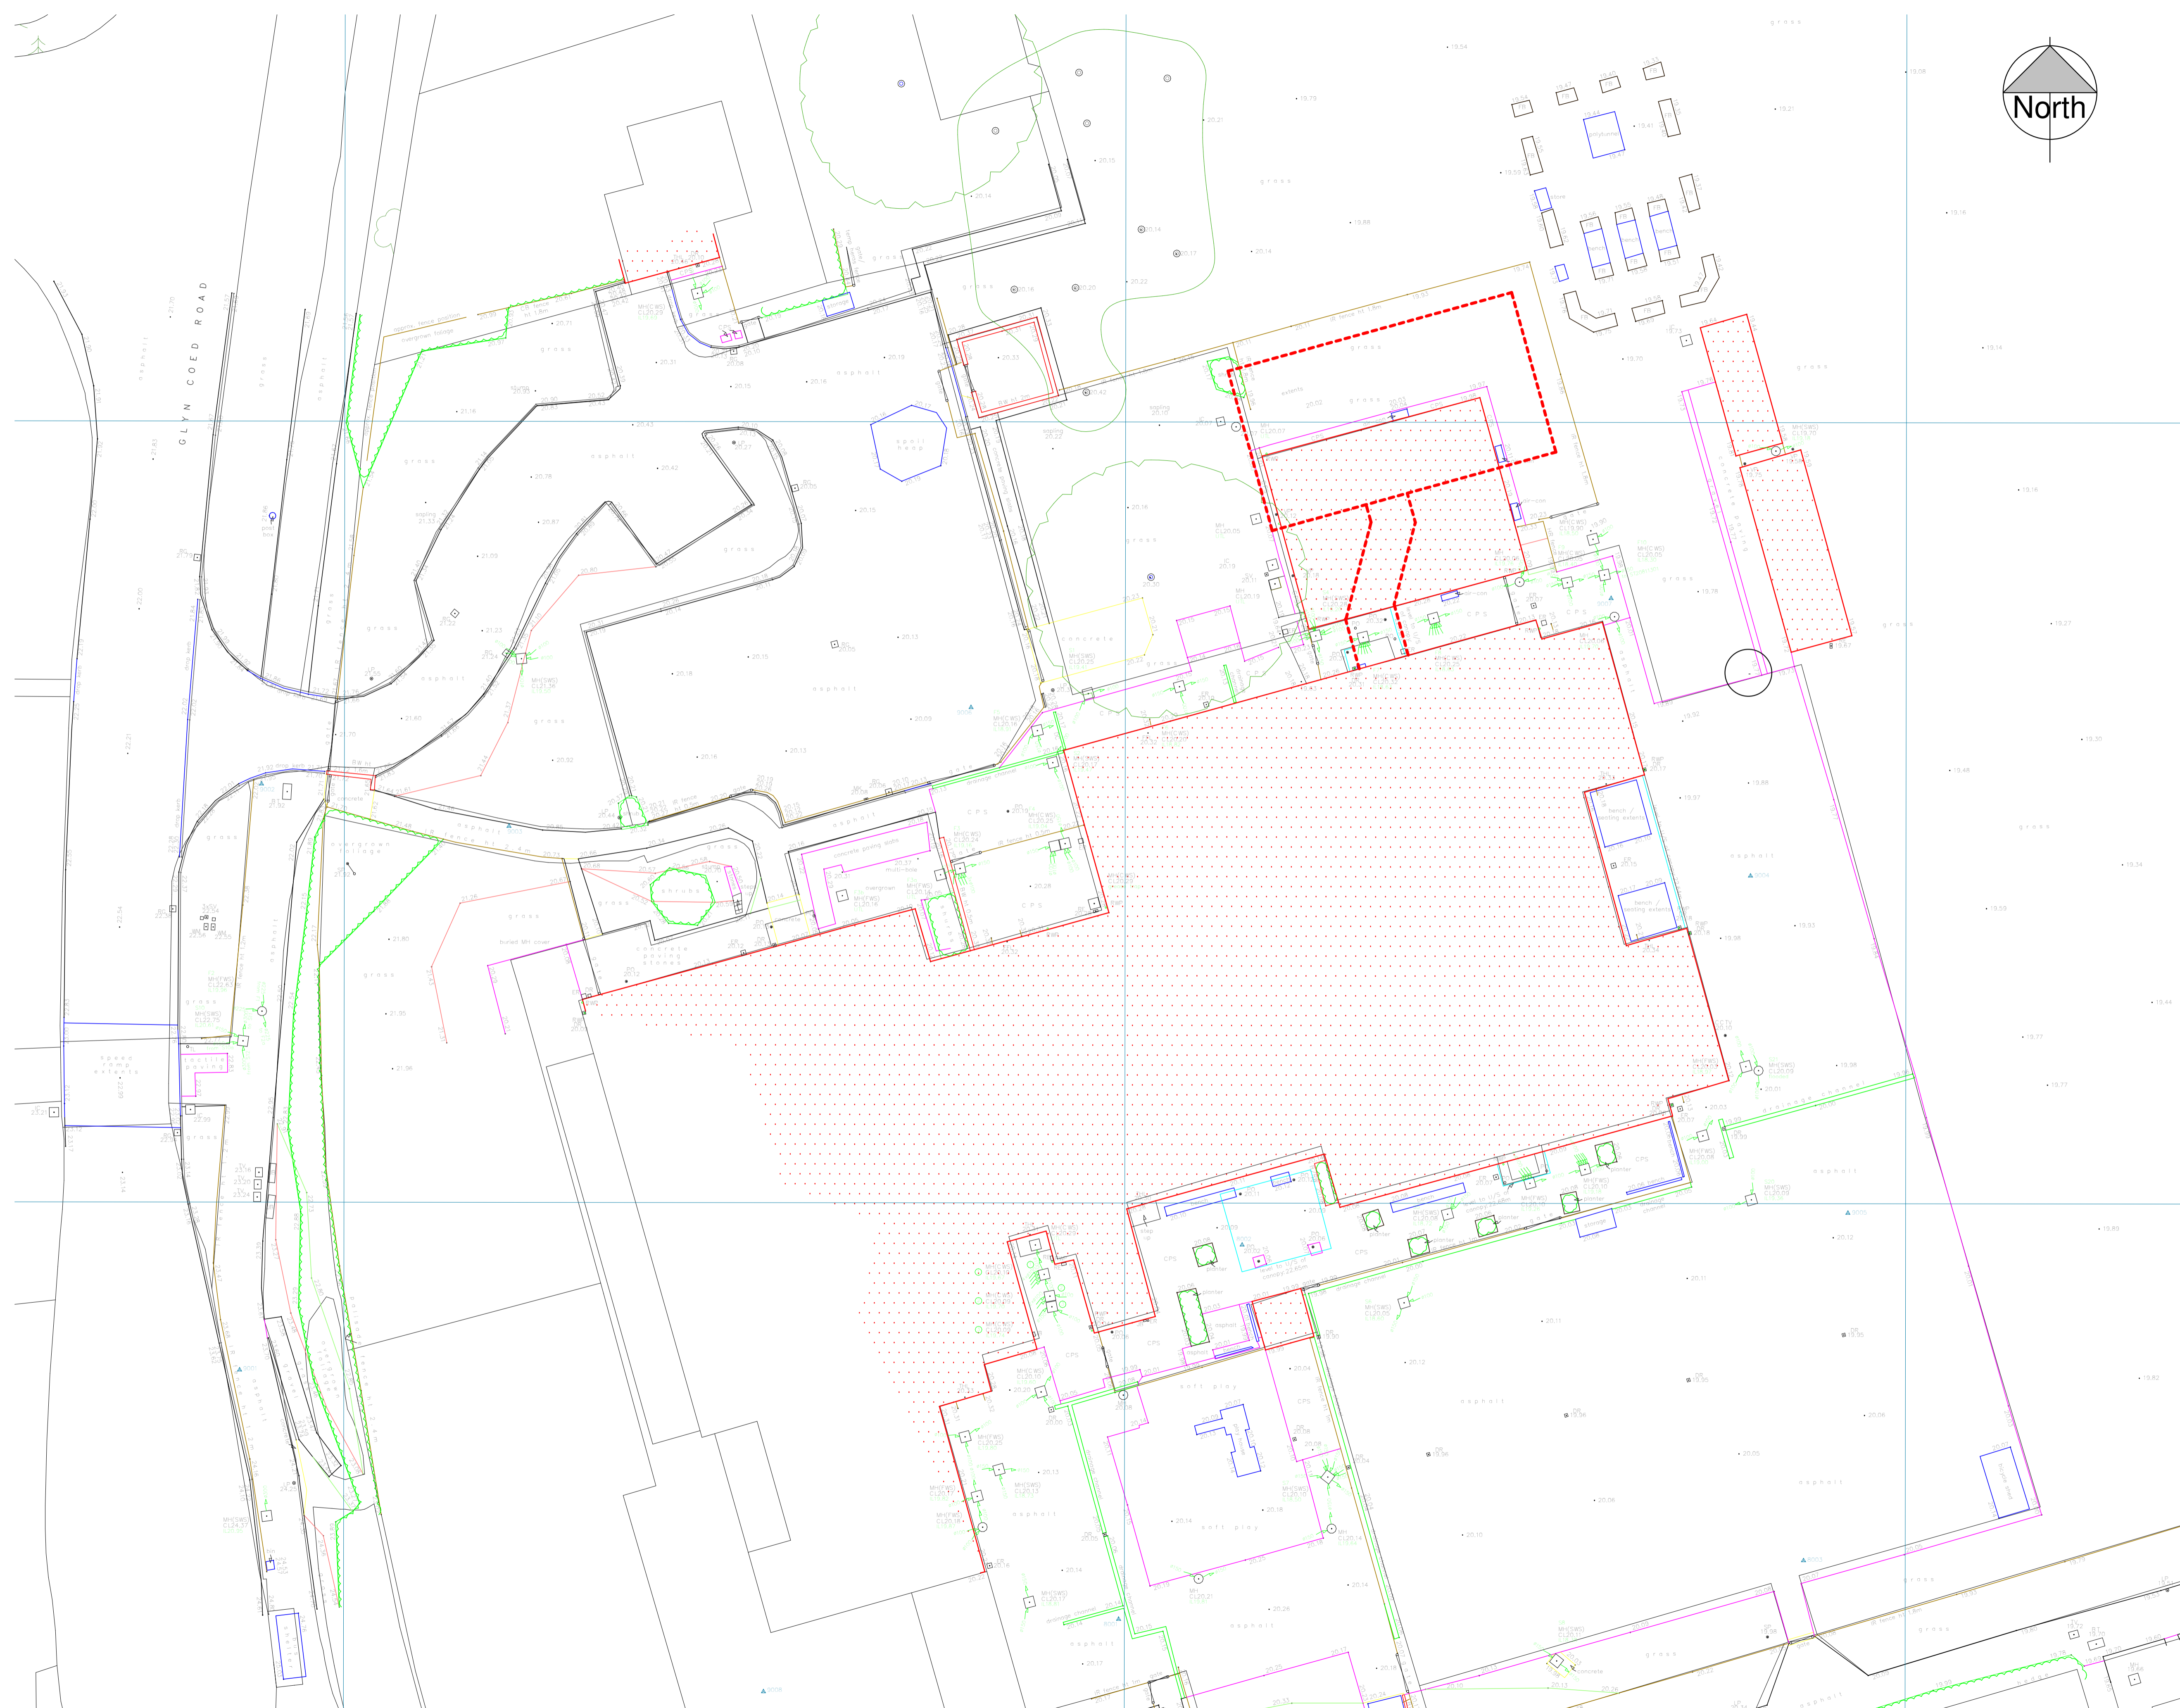

revision		
title		
GLYNCOED PRIMARY SCHOOL - REPLACEMENT MODULAR TEACHING UNIT		
detail		
TOPOGRAPHICAL SURVEY		
filepath		
project number	drawing number	revision
EDUA 1975	AL (0) 02	
scale	1:200 @A1	checked SS
drawn	AT	date 10/28/20
DATBYLGIAD ECONOMAIDD ECONOMIC DEVELOPMENT PROJECTAU DYLUNO A DATBYLGIAD PROJECTS, DESIGN & DEVELOPMENT		
Jeff Townsend RHEOLWR GWETHREDOL ACTING OPERATIONAL MANAGER		
COPYRIGHT OF CARDIFF COUNCIL ALL RIGHTS RESERVED		
PLANNING		
FOR SIGNIFICANT RISKS SEE ABOVE		
Do not scale drawing except for Planning Application Purposes		
County Hall, Atlantic Wharf, Cardiff Bay, CF10 4UW Telephone: 029 2233 0200		