
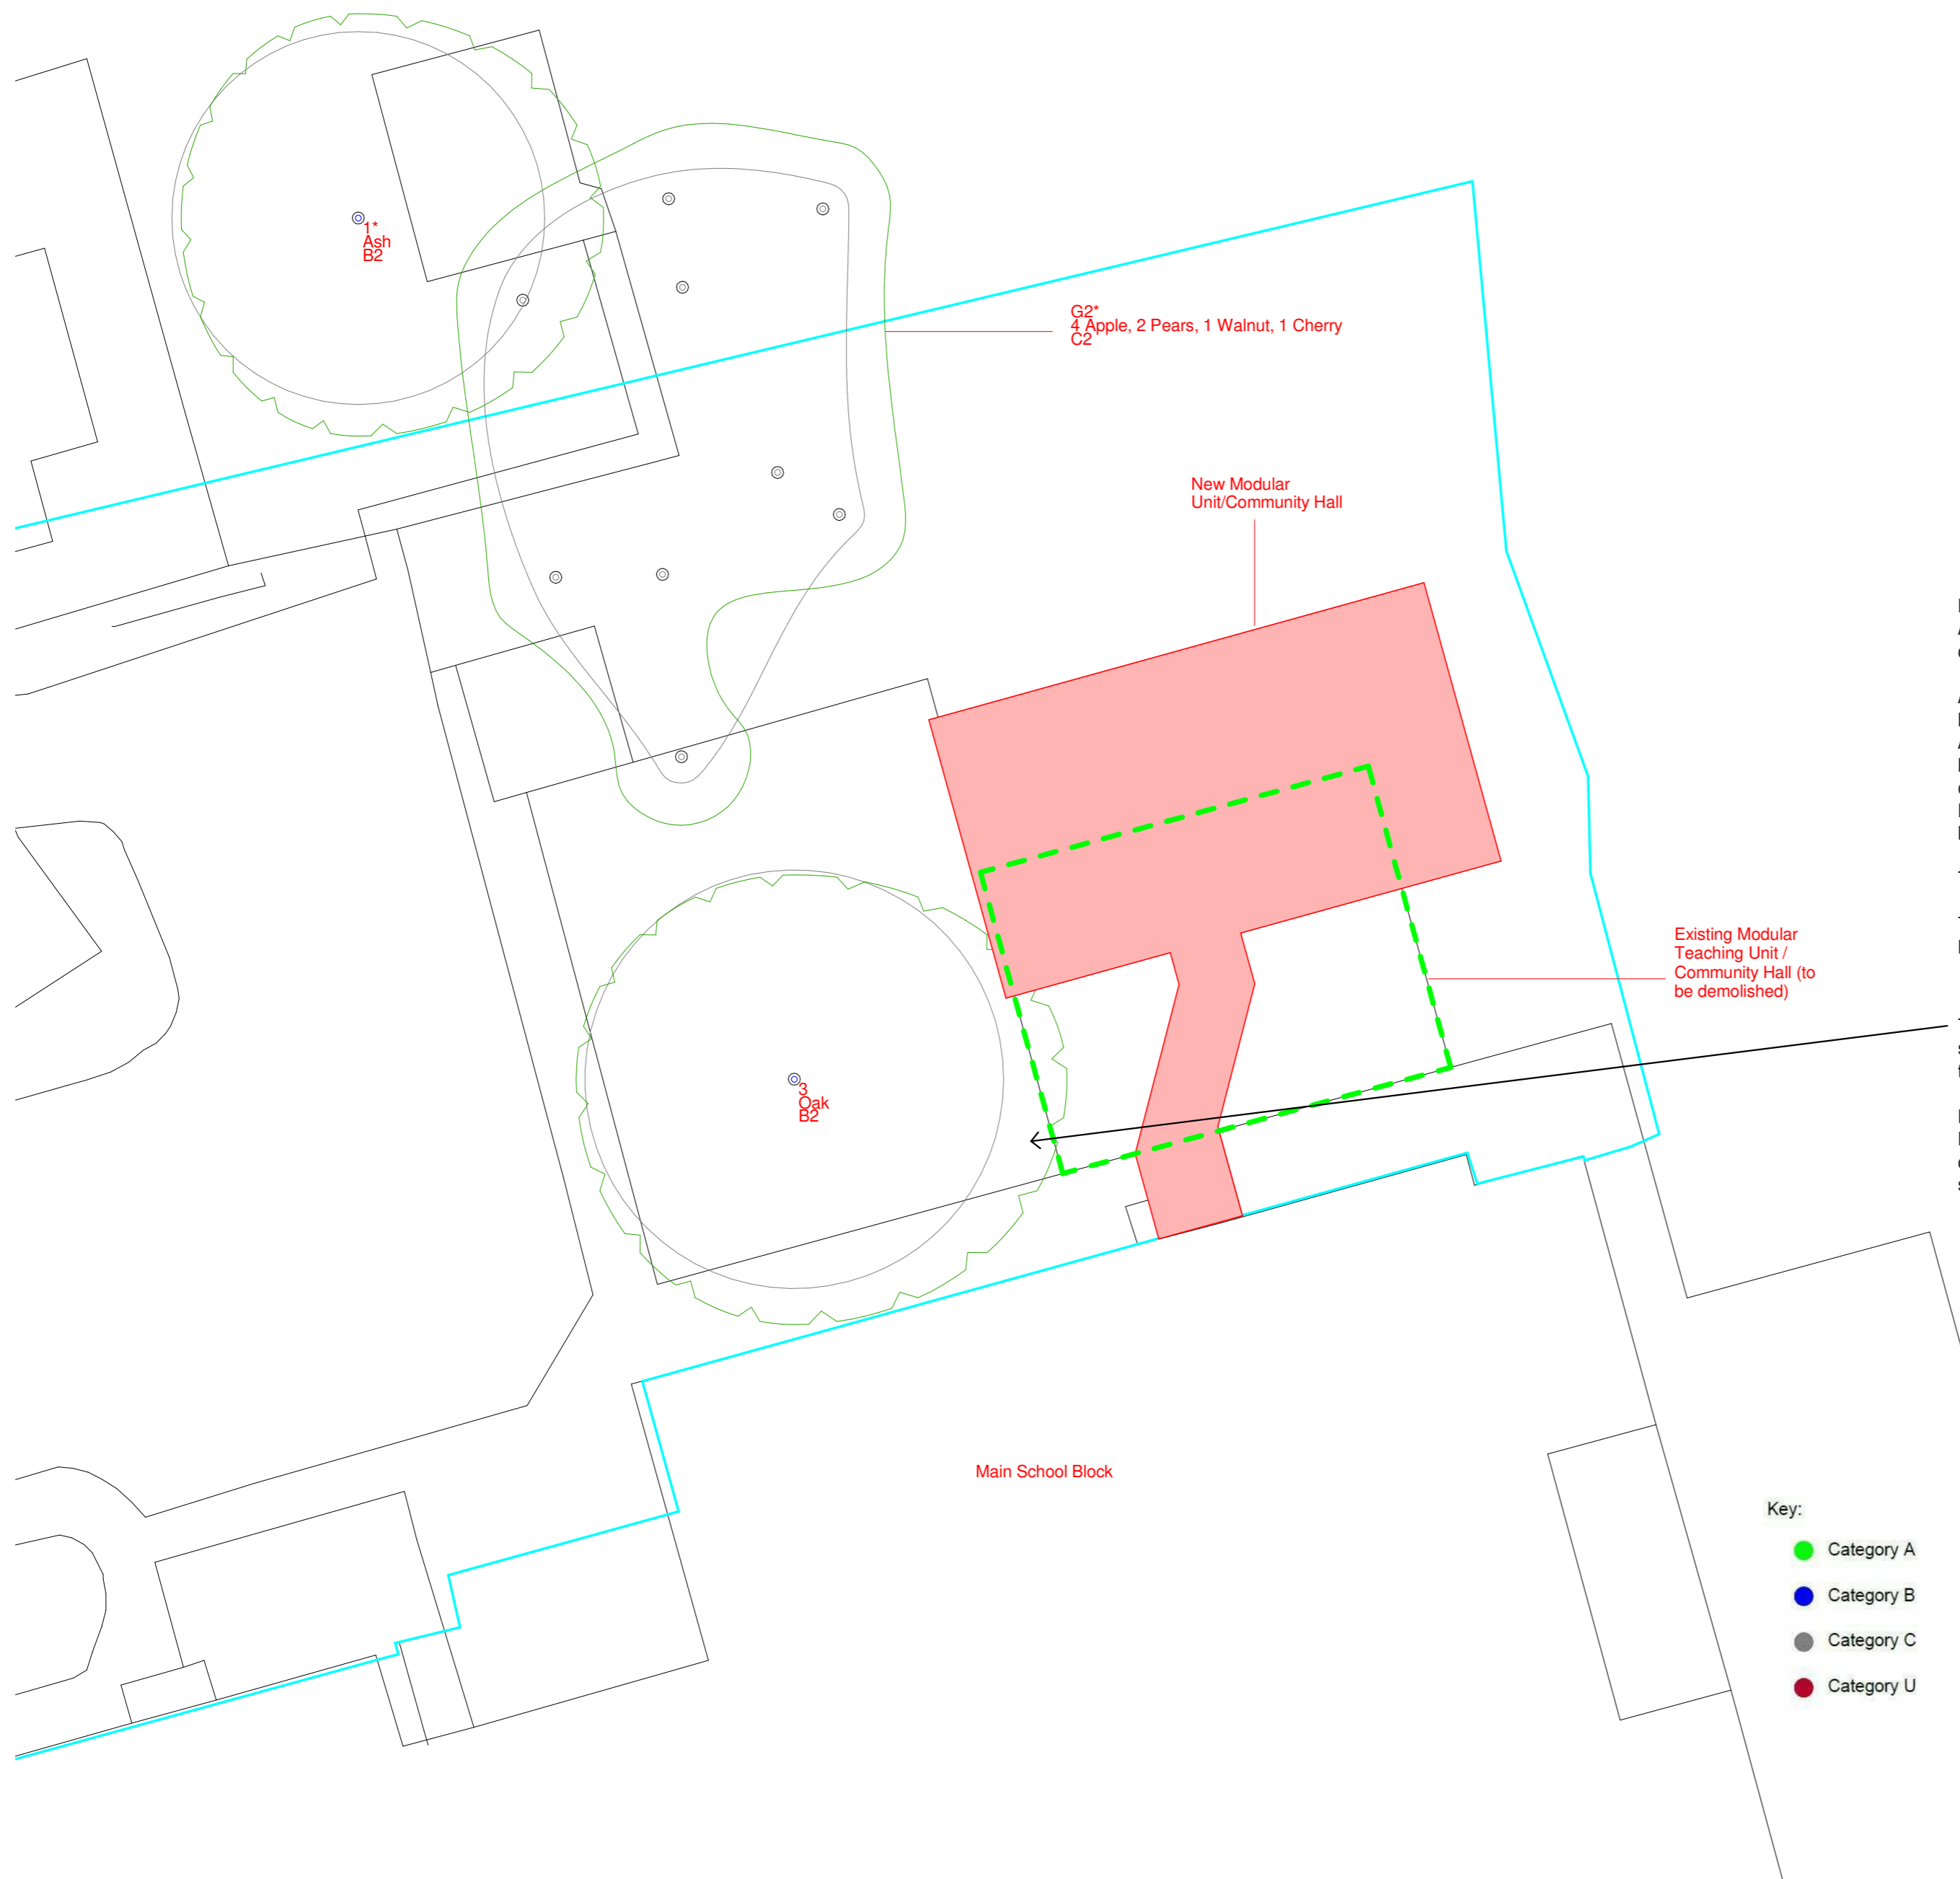


**Significant Risks:**

This map is reproduced from Ordnance Survey material with the permission of Ordnance Survey on behalf of the Controller of Her Majesty's Stationary Office © Crown Copyright. Unauthorised reproduction infringes Crown copyright and may lead to prosecution or civil proceedings. Cardiff Council, LA09005L.2001.

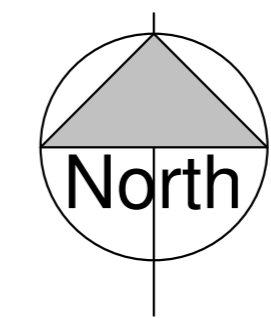

Refer Arboricultural Impact Assessment and Initial Arboricultural Survey Report by Cardiff Treescapes dated December 2020, revised January 2021.

A chronology of events for arboricultural issues has been detailed in section 5 of this report and an Arboriculturalist will need to be appointed as a watching brief before the commencement of any construction works. Refer to Drainage Engineer's drawings for proposed landscaping works to rain gardens.


Tree 1, Ash: Monitor for decline.

Tree 2, group 8 trees: Carry out formative pruning. Monitor stability of root plates. Monitor future growth.

Tree 3, Oak: Remove significant deadwood and broken and suspended limbs. Reduce end loading of vulnerable limbs throughout crown by approx. 2m. Monitor future growth.

Root protection area. Refer to Cardiff Treescapes report for no dig construction and other actions. Works to be carried out outside of bird nesting season.

- Key:**
- Category A
  - Category B
  - Category C
  - Category U

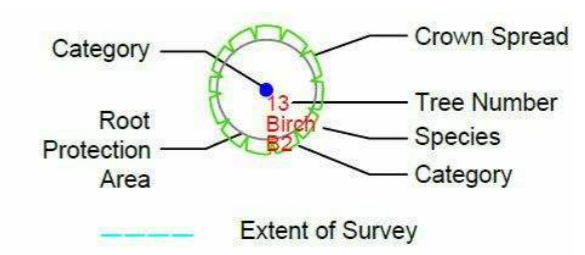

NOTE: Tree/group numbers marked with an \* have approximate locations.

revision

title **GLYNCOED PRIMARY SCHOOL - REPLACEMENT MODULAR TEACHING UNIT**

detail **TREE SURVEY**

filepath Y:\DESIGN + CONSTRUCTION\LIVE PROJECTS FROM 01 04 15\1975 Glyncoed Primary School - Replacement Modular Teaching Unit\02\_Shared\Coordination\_Models\_Drawings\Revit\_Model\EDUA1975\_STAGE\_2\_CONCEPT.rvt

project number <b>EDUA 1975</b>	drawing number <b>AL (0) 03</b>	revision
------------------------------------	------------------------------------	----------

scale 1 : 200 @A2 checked SS drawn AT date 11/25/20

DATBLYGIAD ECONOMAIDD  
ECONOMIC DEVELOPMENT  
PROJECTAU, DYLLUNIO A DATBLYGU  
PROJECTS, DESIGN & DEVELOPMENT

**Jeff Townsend**  
RHEOLWR GWETHREDOL DROS DRO  
ACTING OPERATIONAL MANAGER

**CARDIFF CAERDYDD**

bsi  
UKAS  
QUALITY  
MANAGEMENT  
003

FS 25745

status **PLANNING**

Do not scale drawing except for Planning Application Purposes

County Hall, Atlantic Wharf, Cardiff Bay, CF10 4UW  
Telephone: 029 2233 0200