



6/ TREES TO BE FELLED

2/ TREES TO BE FELLED

A


B

C

A

B

C

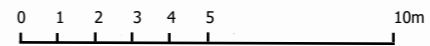

AN TEALACH  
PROPOSED NEW HOUSE

Footprint of existing house

FFL 97.02

Paved area

Paved area

FFL 97.02

Timber famed and clad building  
4 x 2.4m  
pitched roof  
eaves @ 1.8m  
ridge @ 2.4

Concrete steps  
5 risers  
Rise 175  
Going 250

2/ car spaces

Plant bed

Gravel platt

Linear drain

TOP OF WALL  
99.00

2/ car spaces

Bitnac drive

99.74  
99.70

99.92

100.01

THE BAUDS

Re-graded grass slope

3 new Select Standard Silver birch

to Finzean

To Berrysloch

B976

FOR SITE SECTIONS REF DRAWING NO 534/10

AMENDMENTS

**CRAWFORD MACKENZIE ARCHITECT**  
6 Windsor Street DUNDEE DD2 1BP  
01382 643894 / 07710 720 030/crawfordmackenzie@outlook.com  
www.rias.org.uk/directory/practices/crawford-mackenzie-architect

Client **Malcolm Duff**

Project **Proposed new House at An Tealach Finzean AB31 6NX**

Drawing <b>Site Layout Plan</b>	Drawing no	<b>534/20</b>
	Date	<b>Dec 2020</b>
	Scales	<b>1:100 @ A1 1:200@A3</b>