


14/01/2021 10:25:01

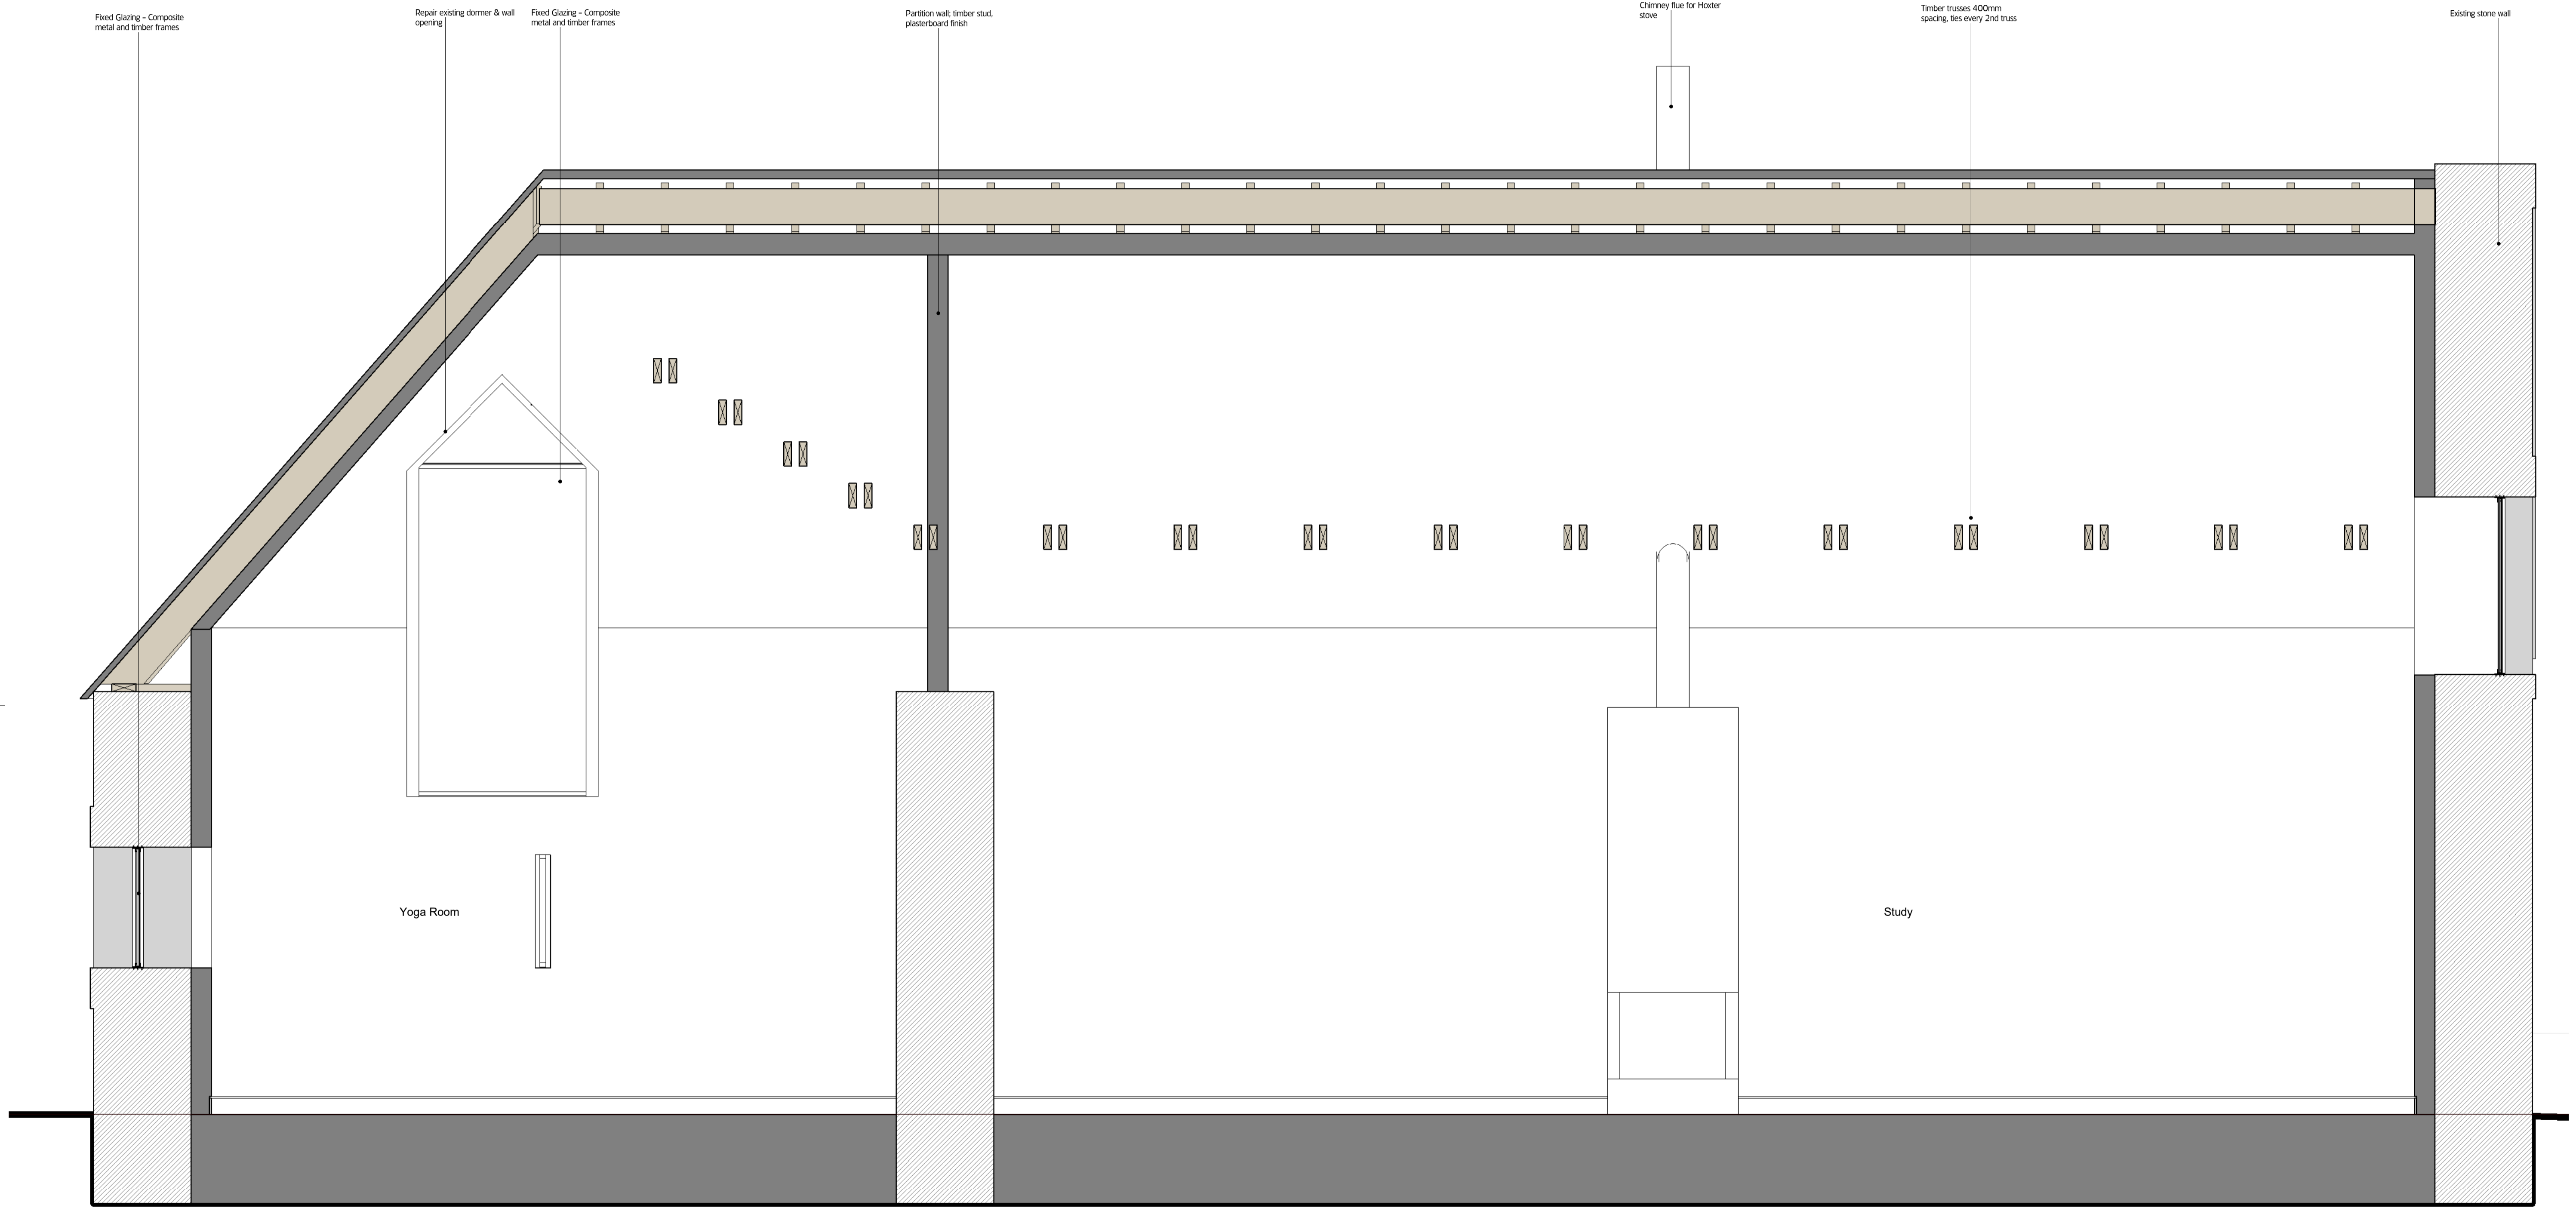

1 236 Proposed Section West
1:20

moxon
LONDON
Great Western Studios, 65 Alfred Road, London W2 5EU
t 0207 034 0088 f 0207 034 0099
SCOTLAND
Arloch, Craibie, Aberdeenshire AB35 5UN
t 01339 742047 f 0207 034 0099
mail@moxonarchitects.com | www.moxonarchitects.com

Project		Ardoch Steading	
Drawing Title		Proposed Long Sections 1	
Status			
Drawn by	AM	Checked by	
Project No	703	Scale	1:20
Drawn No	236	Date	14/01/21
REV	DATE	DESCRIPTION	DRAWN
01	14/01/21	For Comment	EPH
			CHK
			REV
			01

